

PW-ROWFDOT

*Project Name= Orange Blvd aka S 431

FDOT Section #= 77540-2601

Doc Date= 12/15/1960


Section/Township/Range= 041929

notes=

PW-IndexNum= 113

SUMMARY OF EXISTING POWER AND TELEPHONE POLES									
STATION	LT.	RT.	TYPE	OWNER	STATION	LT.	RT.	TYPE	OWNER
10+55		83.9	TEL.	S.B.TEL.	50+73.5	18.3		POWER	F.P.&L.
13+58		19.6	TEL.	"	52+18	19.4		COMB.	"
13+70.8	4.9		COMB.	F.P.&L.	53+14	18.5		COMB.	"
14+10		85	COMB.	"	54+80.5		21.0	COMB.	"
15+60.5		4.6	TEL.	S.B.TEL.	55+78		19.8	COMB.	"
17+51	15.4		POWER	F.P.&L.	57+76		18.9	COMB.	"
21+32	6.1		POWER	"	59+81		16.5	COMB.	"
22+45.5		18	TEL.	S.B.TEL.	59+95	58.4		COMB.	"
25+22.5	6.3		POWER	F.P.&L.	62+34	13.6		POWER	"
29+08	20.9		POWER	"	62+59		19.5	COMB.	"
30+91	23		POWER	"	62+86	30		COMB.	"
32+57		18.6	TEL.	S.B.TEL.	64+84		21.4	COMB.	"
32+65		7.9	COMB.	F.P.&L.	67+30.5		23.5	COMB.	"
32+68	24.2		POWER	"	69+78		25	POWER	"
35+07.5		20	COMB.	"	72+31		25.9	POWER	"
37+22		20.6	POWER	"	74+83		25.2	POWER	"
37+99		32.7	TELE.	WEST. UN.	76+07.5	23.2		POWER	"
38+30		21.2	COMB.	F.P.&L.	76+07.5		23.2	POWER	"
39+38		20.9	COMB.	"	77+27		24.1	POWER	"
41+45		22.6	COMB.	"	79+77.5		23.3	POWER	"
43+57		16.3	COMB.	"	82+21		22.7	POWER	"
45+54	6.0		COMB.	"	84+78		22	POWER	"
47+10	8.0		COMB.	"	87+01		20.8	POWER	"
48+09	8.9		COMB.	"	88+70	52		COMB.	"

S.B.TEL. = SOUTHERN BELL TELEPHONE
F.P.&L. = FLORIDA POWER & LIGHT CO.

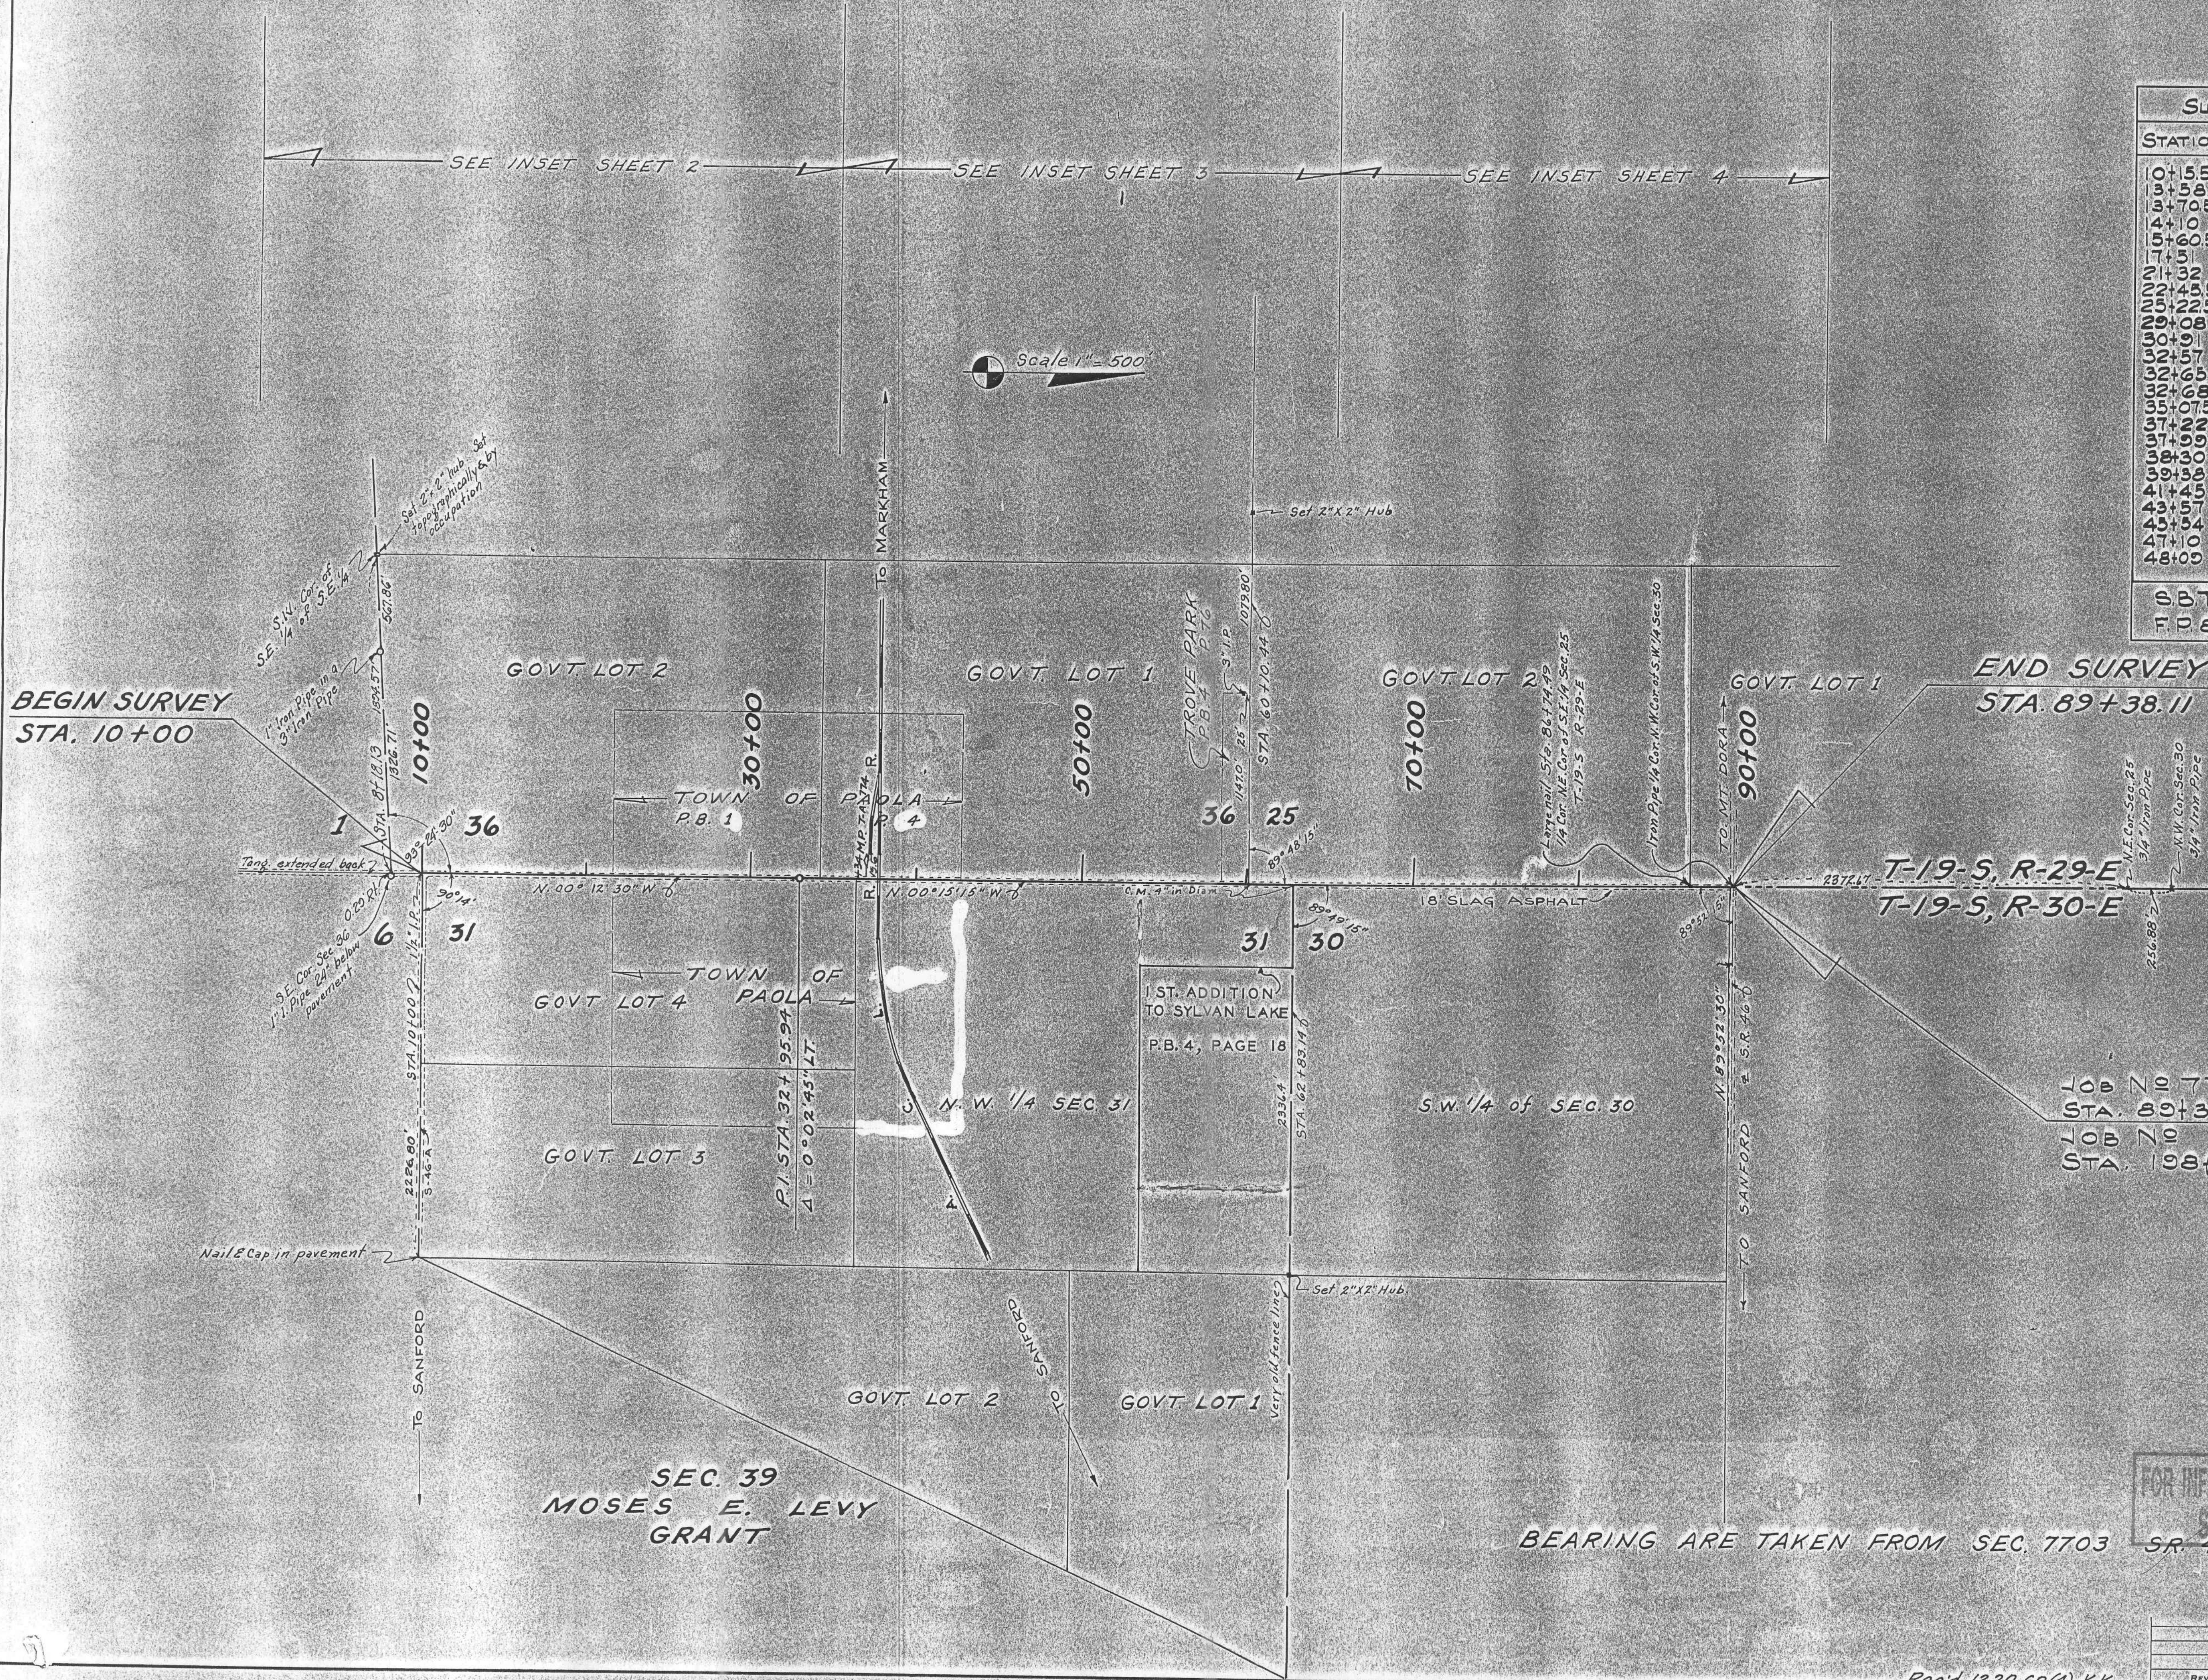

END SURVEY
STA. 89+38.11

T-19-S, R-29-E
T-19-S, R-30-E

JOB NO 77540-2601
STA. 89+38.11 =
JOB NO 7703
STA. 198+32.7

KEY MAP

BEARING ARE TAKEN FROM SEC. 7703 SR. 46

FOR INFORMATION PURPOSES ONLY

SUBJECT TO REVISION

STATE OF FLORIDA

STATE ROAD DEPARTMENT

RIGHT OF WAY MAP

STATE ROAD NO. 5-431 SEMINOLE COUNTY

1"=500'

DRAWN BY J.W.H. 11-3-60



TRACED BY J.W.H. 11-3-60

CHECKED BY J.W.H. 12-21-60

APPROVED BY [Signature] 11-8-60


DISTRICT ENGINEER

Rec'd 12-20-60 (4) K.K.

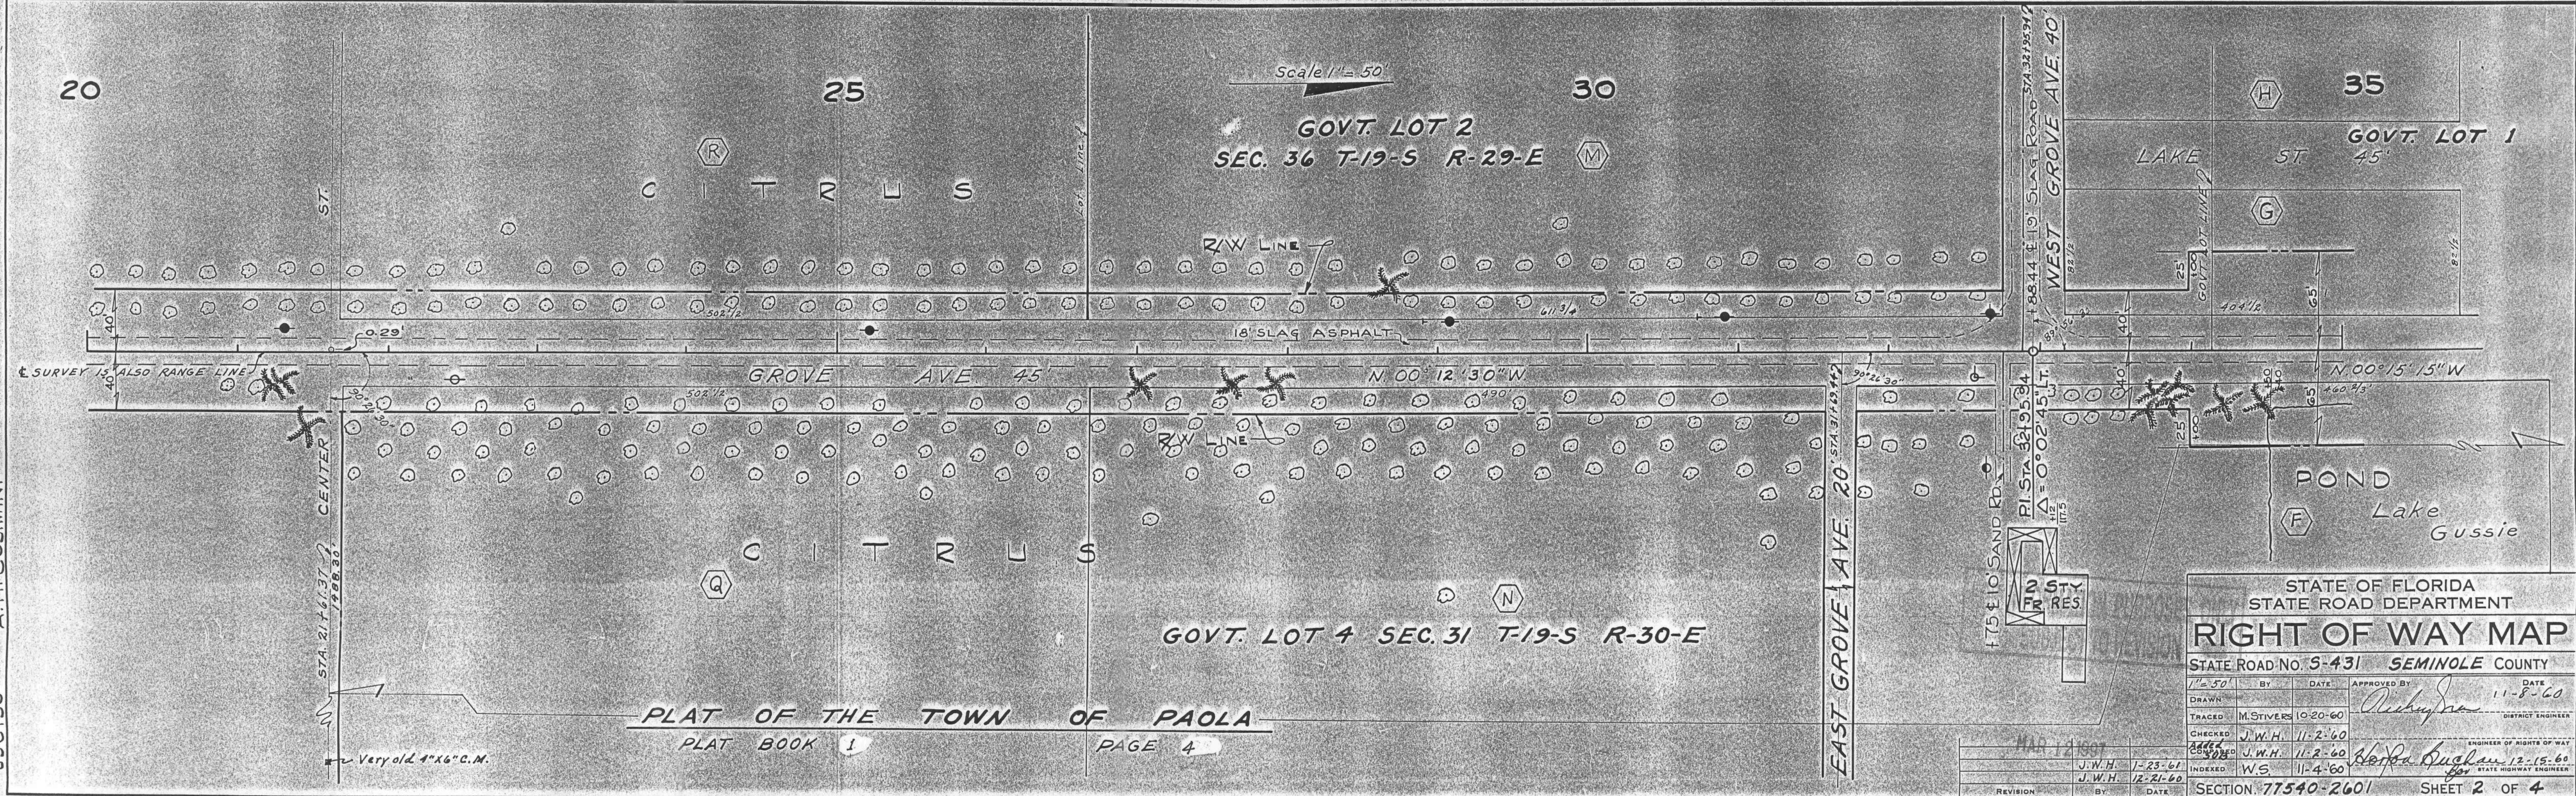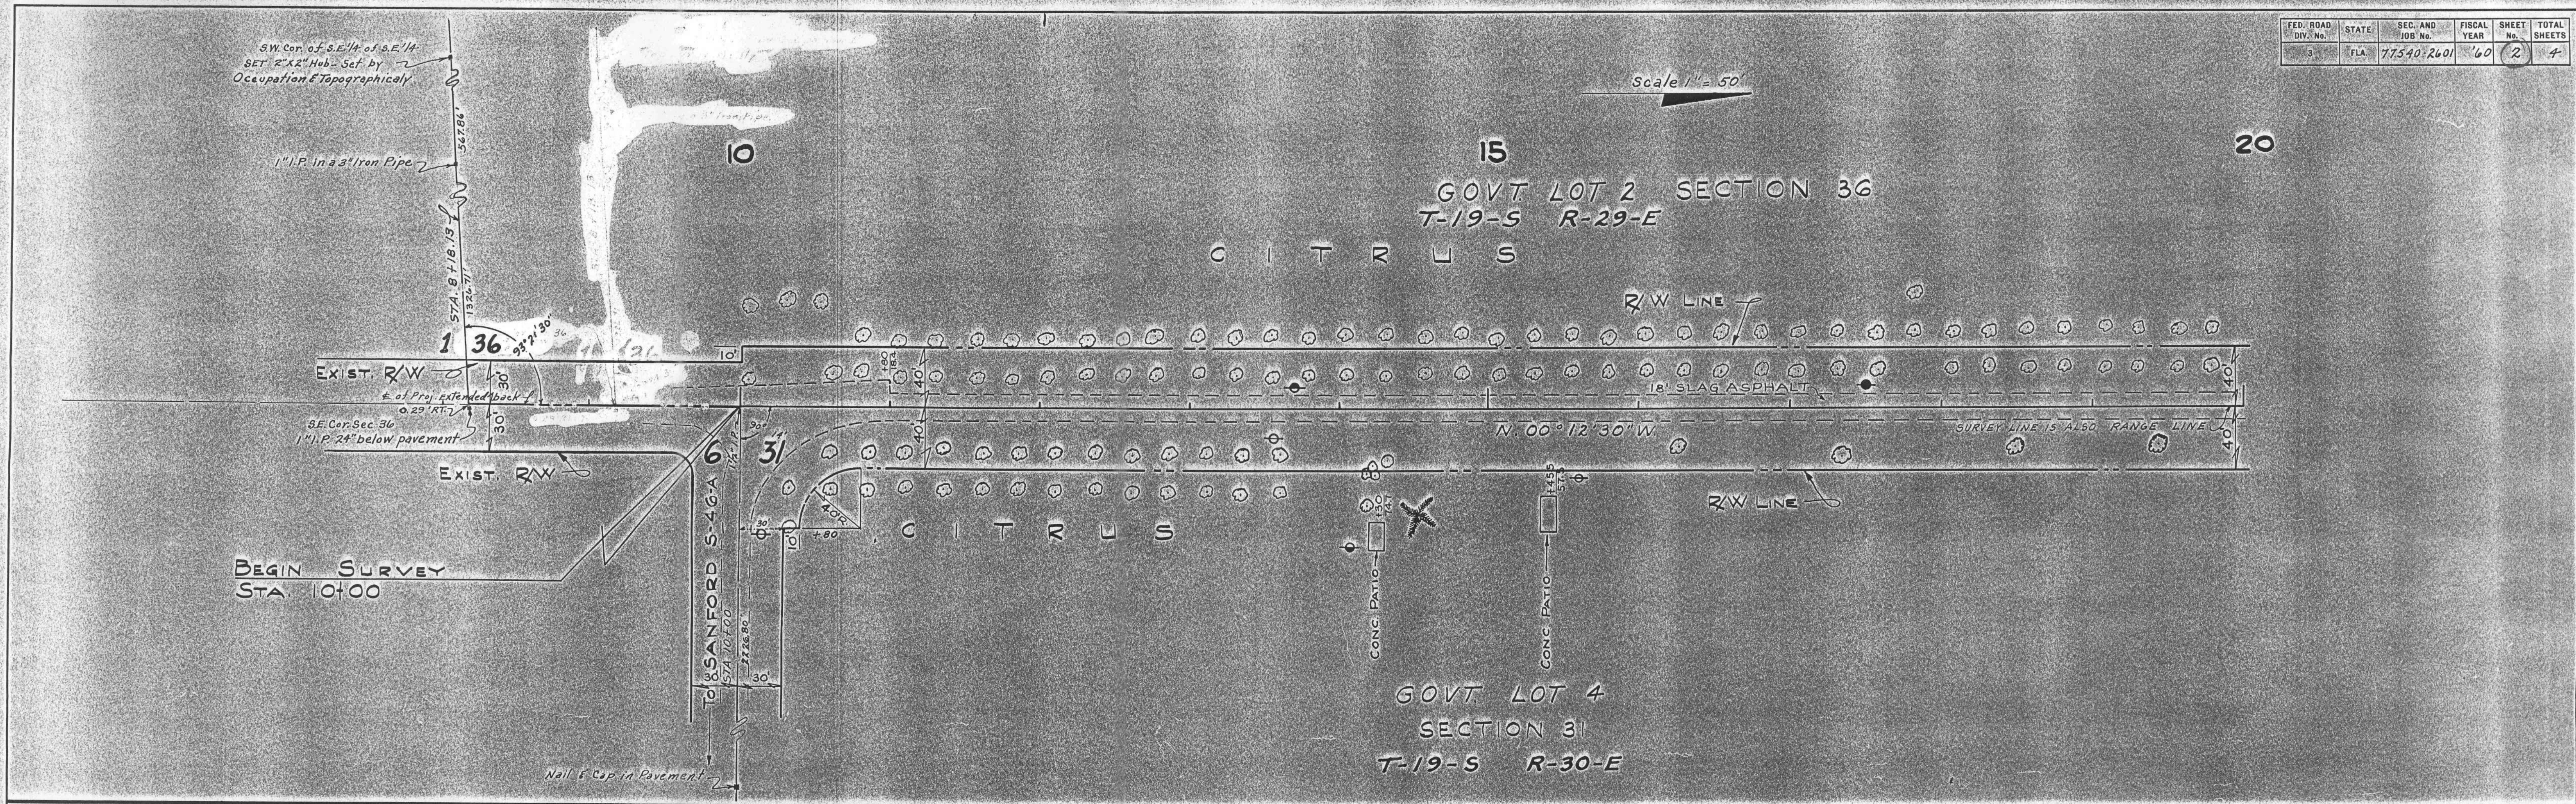

STATE OF FLORIDA STATE ROAD DEPARTMENT					
RIGHT OF WAY MAP					
STATE ROAD NO. 5-431 SEMINOLE COUNTY					
DATE	BY	DATE	APPROVED BY	DATE	
11-8-60					
DRAWN	M. STIVERS	10-20-60			
CHECKED	J.W.H.	11-2-60			
INDEXED	J.W.H.	11-2-60			
INDEXED	W.S.	11-4-60			
SECTION 77540-2601 SHEET 2 OF 4					

386544
390150
A.H. COSIMINI

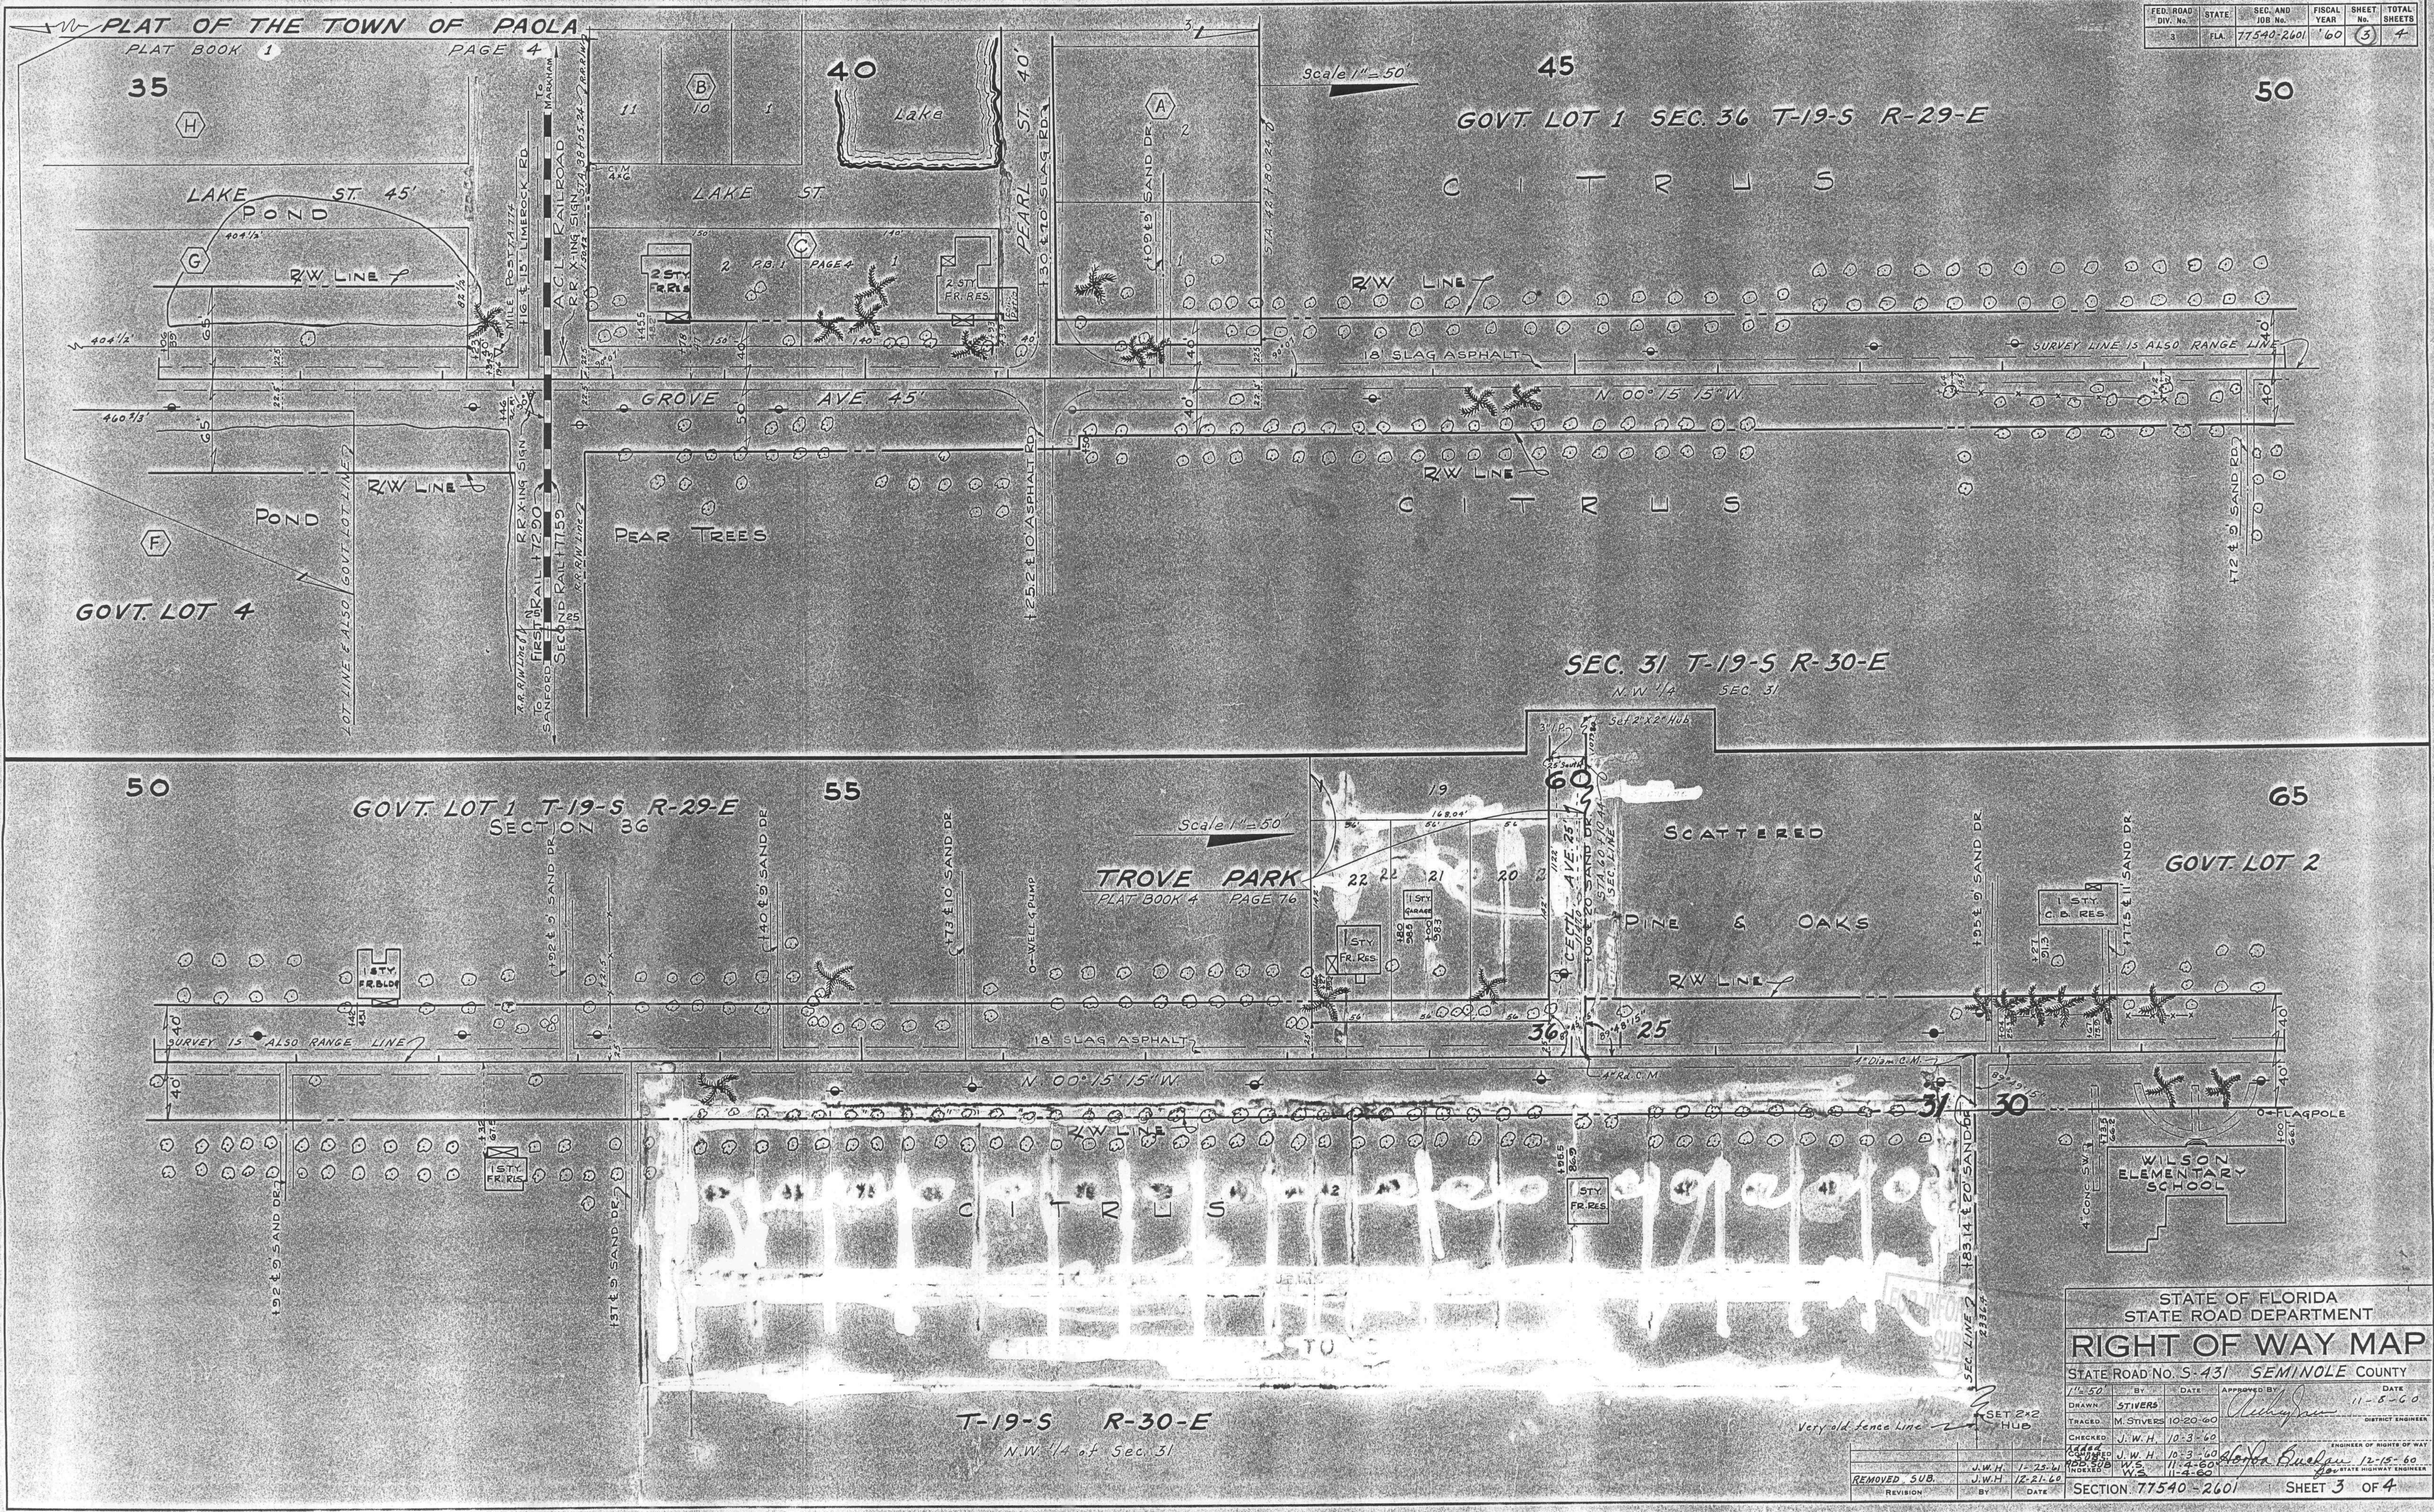

STATE OF FLORIDA
STATE ROAD DEPARTMENT

RIGHT OF WAY MAP


STATE ROAD No. S-431 SEMINOLE COUNTY

11-50	BY	DATE	APPROVED BY	DATE
DRAWN	STIVERS			11-5-60
TRACED	M. STIVERS	10-20-60		
CHECKED	J. W. H.	10-3-60		
DESIGNED	J. W. H.	10-3-60		
INTEGRATED	J. W. H.	11-4-60		
	J. W. H.	12-21-60		


REMOVED SUB. REVISION BY DATE

SECTION 77540-2601 SHEET 3 OF 4

390150
386544
A.H. COSIMINI

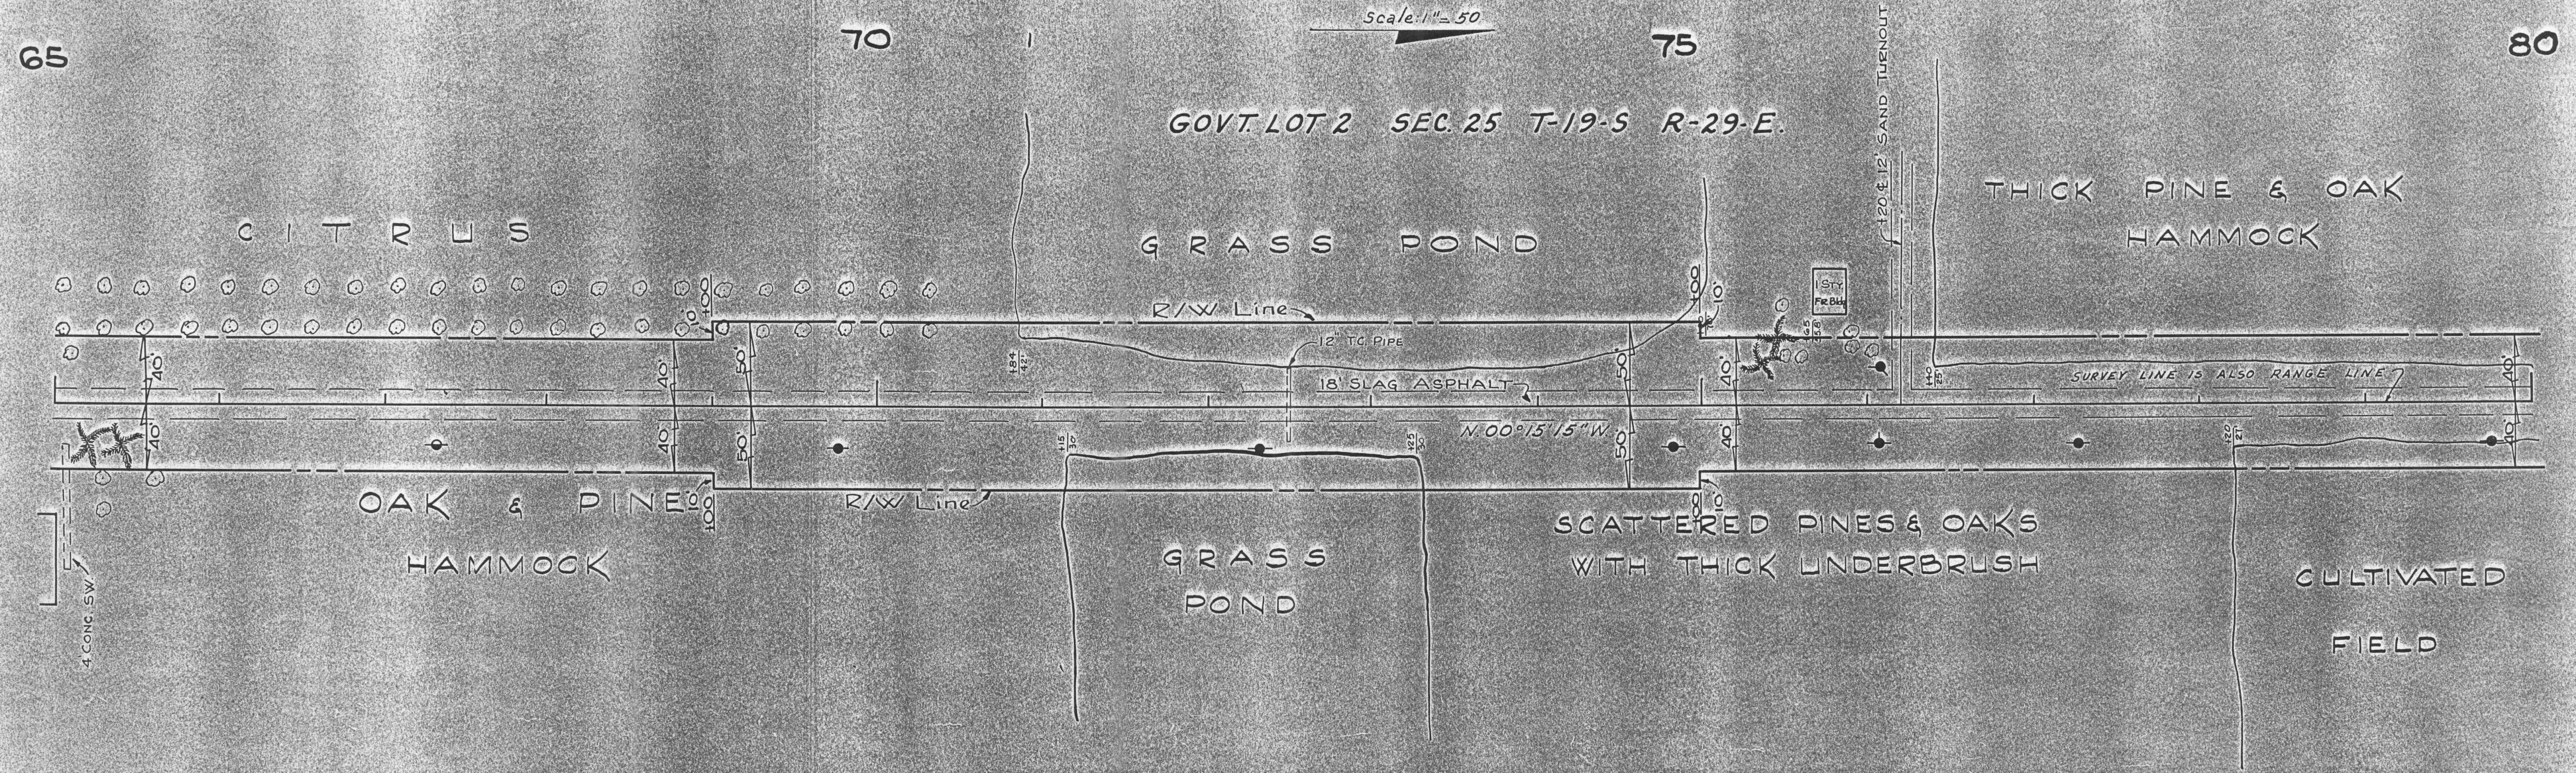

SEC. 30 T-19-S, R-30-E
S.W. 1/4 SEC. 30

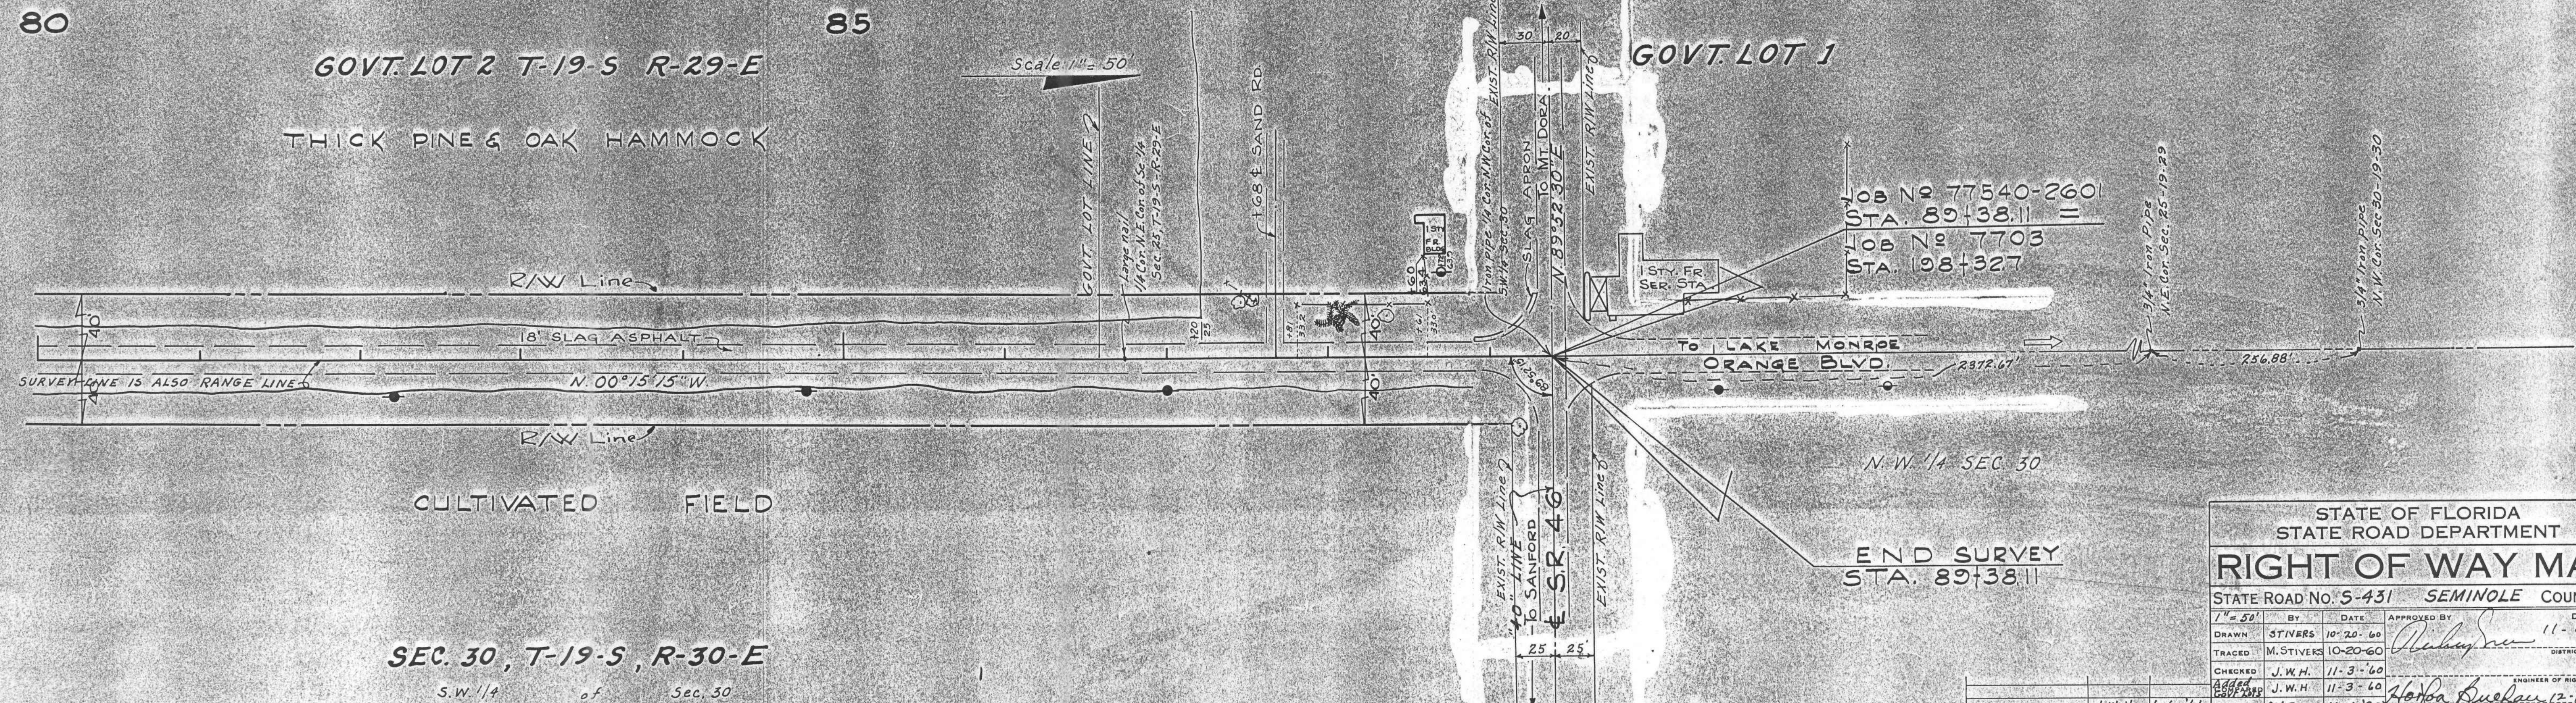

SEC. 30, T-19-S, R-30-E
S.W. 1/4 of Sec. 30

LOB No 77540-2601
STA. 89+38.11 =
LOB No 7703
STA. 198+327

TO LAKE MONROE
ORANGE BLVD.

N.W. 1/4 SEC. 30

END SURVEY
STA. 89+38.11

STATE OF FLORIDA STATE ROAD DEPARTMENT					
RIGHT OF WAY MAP					
STATE ROAD No. 5-431 SEMINOLE COUNTY					
1" = 50'	BY	DATE	APPROVED BY	DATE	
DRAWN	STIVERS	10-20-60	<i>Stivers</i>	11-8-60	DISTRICT ENGINEER
TRACED	M. STIVERS	10-20-60			
CHECKED	J. W. H.	11-3-60			
INDEXED	J. W. H.	11-3-60			
INDEXED	W.S.	11-4-60			
SECTION 77540-2601 SHEET 4 OF 4					