

CITY OF LAKE MARY
SEMINOLE COUNTY, FLORIDA



SURVEYOR'S NOTES:



- 1. BEARINGS ARE BASED ON THE EAST LINE OF THE SOUTHEAST 1/4 OF SECTION 7, TOWNSHIP 20 SOUTH, RANGE 30 EAST AS BEING NORTH 00°08'24" EAST, AN ASSUMED BEARING.
- 2. FIXED IMPROVEMENTS AND UNDERGROUND ENCROACHMENTS HAVE NOT BEEN LOCATED UNLESS OTHERWISE SHOWN.
- 3. ALL STREETS FOR STREET RIGHT-OF-WAY SHOWN ARE PHYSICALLY OPEN UNLESS OTHERWISE NOTED.
- 4. ALL STATIONING REFERS TO CENTERLINE CONSTRUCTION
- 5. PROPERTY BOUNDARIES DETERMINED FROM RECORD FILE.
- 6. FOR CENTERLINE REFERENCE DETAILS SEE SHEET 6 OF 6 OF THE CONTROL SURVEY FOR RINEHART ROAD PREPARED BY GLACE & RADCLIFFE, INC.
- 7. THIS RIGHT-OF-WAY MAP IS BASED ON A CONTROL SURVEY PERFORMED BY RONALD B. KESSELRING, FLORIDA REGISTRATION NO. 2556, DATED 06/10/1994.
- 8. THIS IS NOT A SURVEY.

LEGEND:

- AC • ACRES
- ADD • ADDITION
- AH • AHEAD
- AKA • ALSO KNOWN AS
- a • AT
- BK • BACK
- B • BASELINE
- BLK • BLOCK
- (C) • CALCULATED
- CL • CENTERLINE
- Δ • CENTRAL ANGLE
- CCR • CERTIFIED CORNER RECORD
- C • CHORD
- CB • CHORD BEARING
- CONC • CONCRETE
- CM • CONCRETE MONUMENT
- CONST • CONSTRUCTION
- COR • CORNER
- CORP • CORPORATION
- CT • COURT
- (D) • DEED
- DB • DEED BOOK
- DEPT • DEPARTMENT
- DIA • DIAMETER
- ESMT • EASEMENT
- EXIST • EXISTING
- FLA • FLORIDA
- FDOT • FLORIDA DEPARTMENT OF TRANSPORTATION
- FPC • FLORIDA POWER CORPORATION
- FP & L • FLORIDA POWER AND LIGHT
- FND • FOUND
- ID • IDENTIFICATION
- LT • LEFT
- L • LENGTH
- (M) • MEASURED
- N&D • NAIL AND DISK
- L.A. • LIMITED ACCESS
- NUMBER
- NO • NUMBER
- ORB • OFFICAL RECORDS BOOK
- OE • OVERHEAD ELECTRIC
- PG • PAGE
- PAVT • PAVEMENT
- PCE • PERMANENT CONSTRUCTION EASEMENT
- PDE • PERMANENT DRAINAGE EASEMENT
- (P) • PLAT
- PB • PLAT BOOK
- PG • PAGE
- POB • POINT OF BEGINNING
- POC • POINT OF COMMENCEMENT
- PC • POINT OF CURVATURE
- PI • POINT OF INTERSECTION
- PT • POINT OF TANGENCY
- PP • POWER POLE
- PRC • POINT OF REVERSE CURVATURE
- R • PROPERTY LINE
- R • RADIUS
- RR • RAILROAD
- R31E • RANGE 31 EAST
- R&C • REBAR AND CAP
- RT • RIGHT
- R/W • RIGHT-OF-WAY
- RLS • REGISTERED LAND SURVEYOR
- RD • ROAD
- SECT • SECTION
- SRD • STATE ROAD DEPARTMENT
- STA • STATION
- SF • SQUARE FEET
- T • TANGENT
- TCE • TEMPORARY CONSTRUCTION EASEMENT
- TWP • TOWNSHIP
- T21S • TOWNSHIP 21 SOUTH
- TYP • TYPICAL

RIGHT-OF-WAY MAP
RINEHART ROAD

FROM LAKE MARY BOULEVARD
TO COUNTY ROAD 46 A

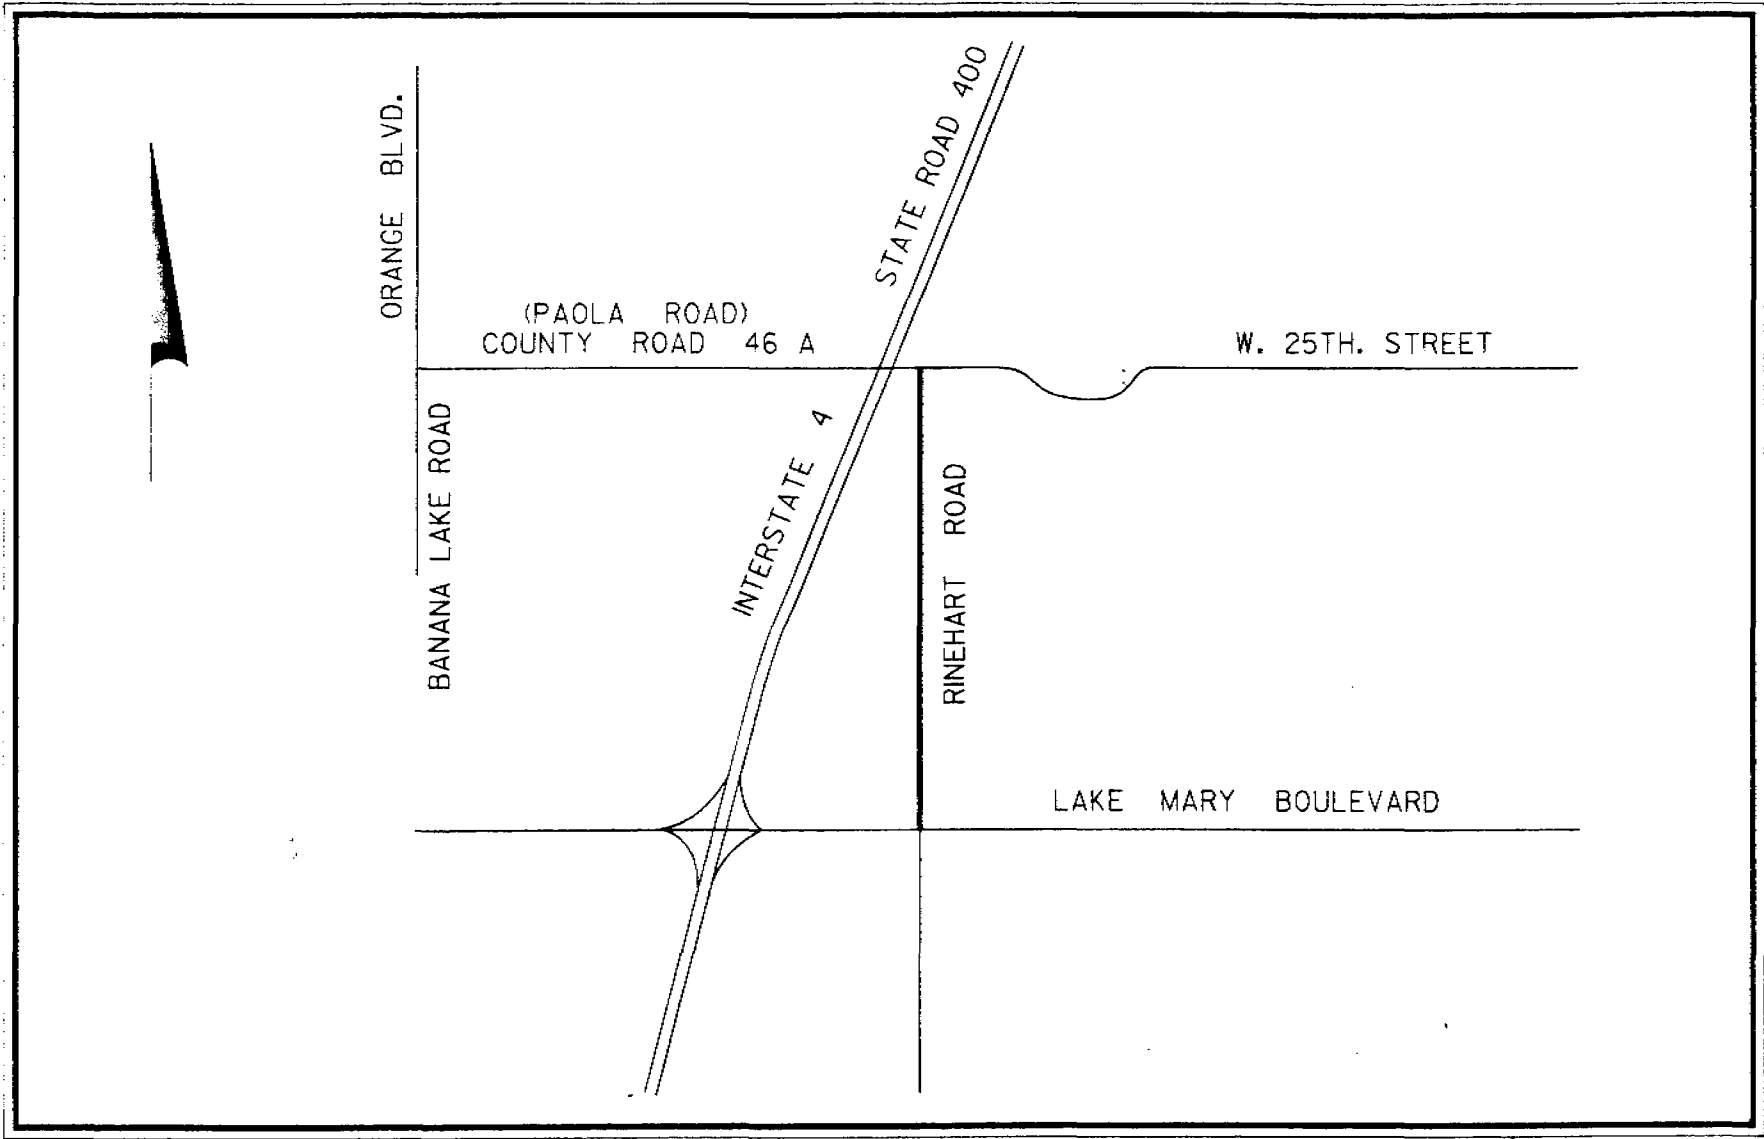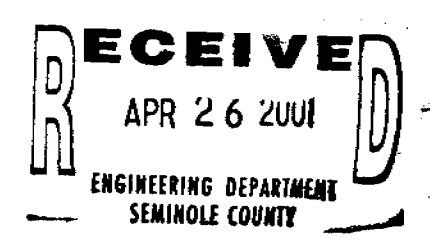


LOCATION MAP
NOT TO SCALE

INDEX OF SHEETS	
SHEET NUMBER	DESCRIPTION
1	COVER SHEET
2-3	KEY SHEETS
4-II	DETAIL SHEETS
I2	CENTERLINE REFERENCE DETAILS
I3	TABLE OF OWNERSHIPS



Consulting Engineers, Planners & Surveyors
800 South Orlando Avenue, Maitland, Florida 32751
Telephone: (407) 647-6623

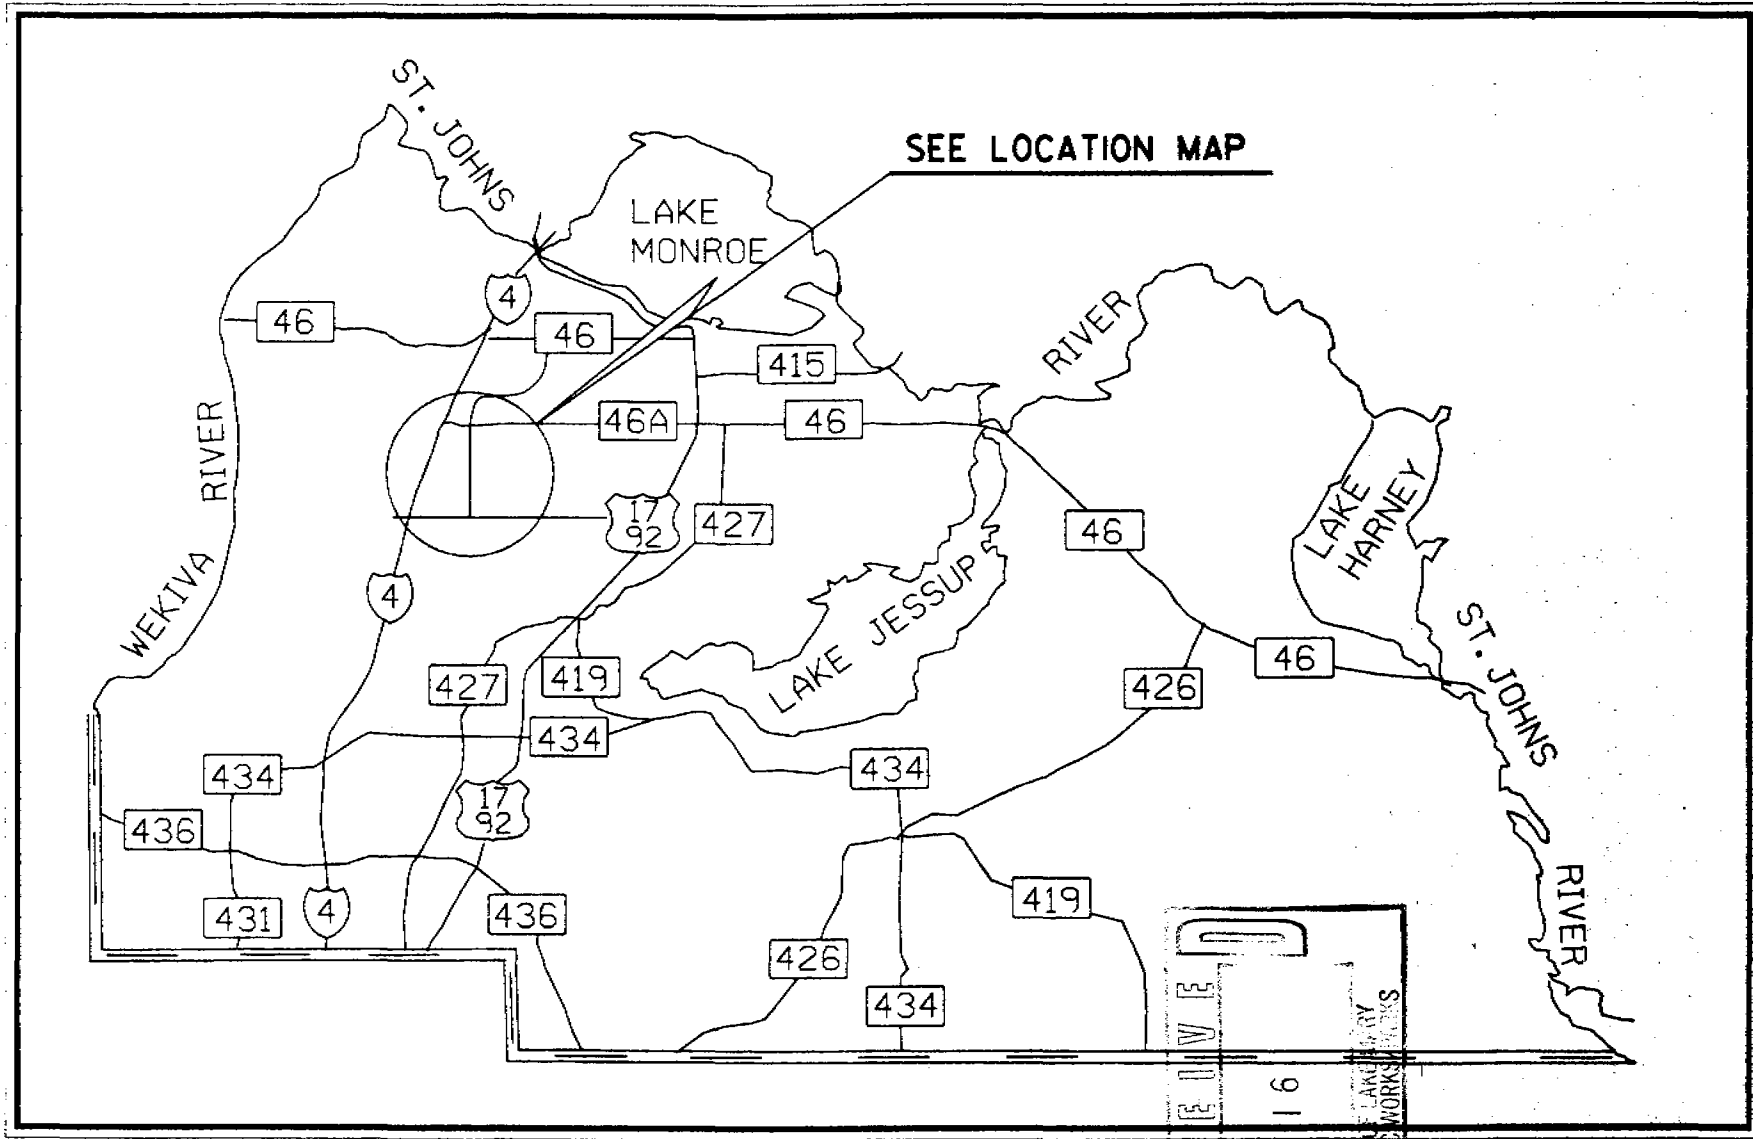

VICINITY MAP
NOT TO SCALE


APR 05 2001

FILE NAME=93508 /RWC0V
DATE=8/4/97
ROTATION=0
CADD OPERATOR JQ

SECTION 7, TOWNSHIP 20 SOUTH, RANGE 30 EAST
CITY OF LAKE MARY

SECTION 18
T 20 S
R 30 E

SECTION 6
T 20 S
R 30 E

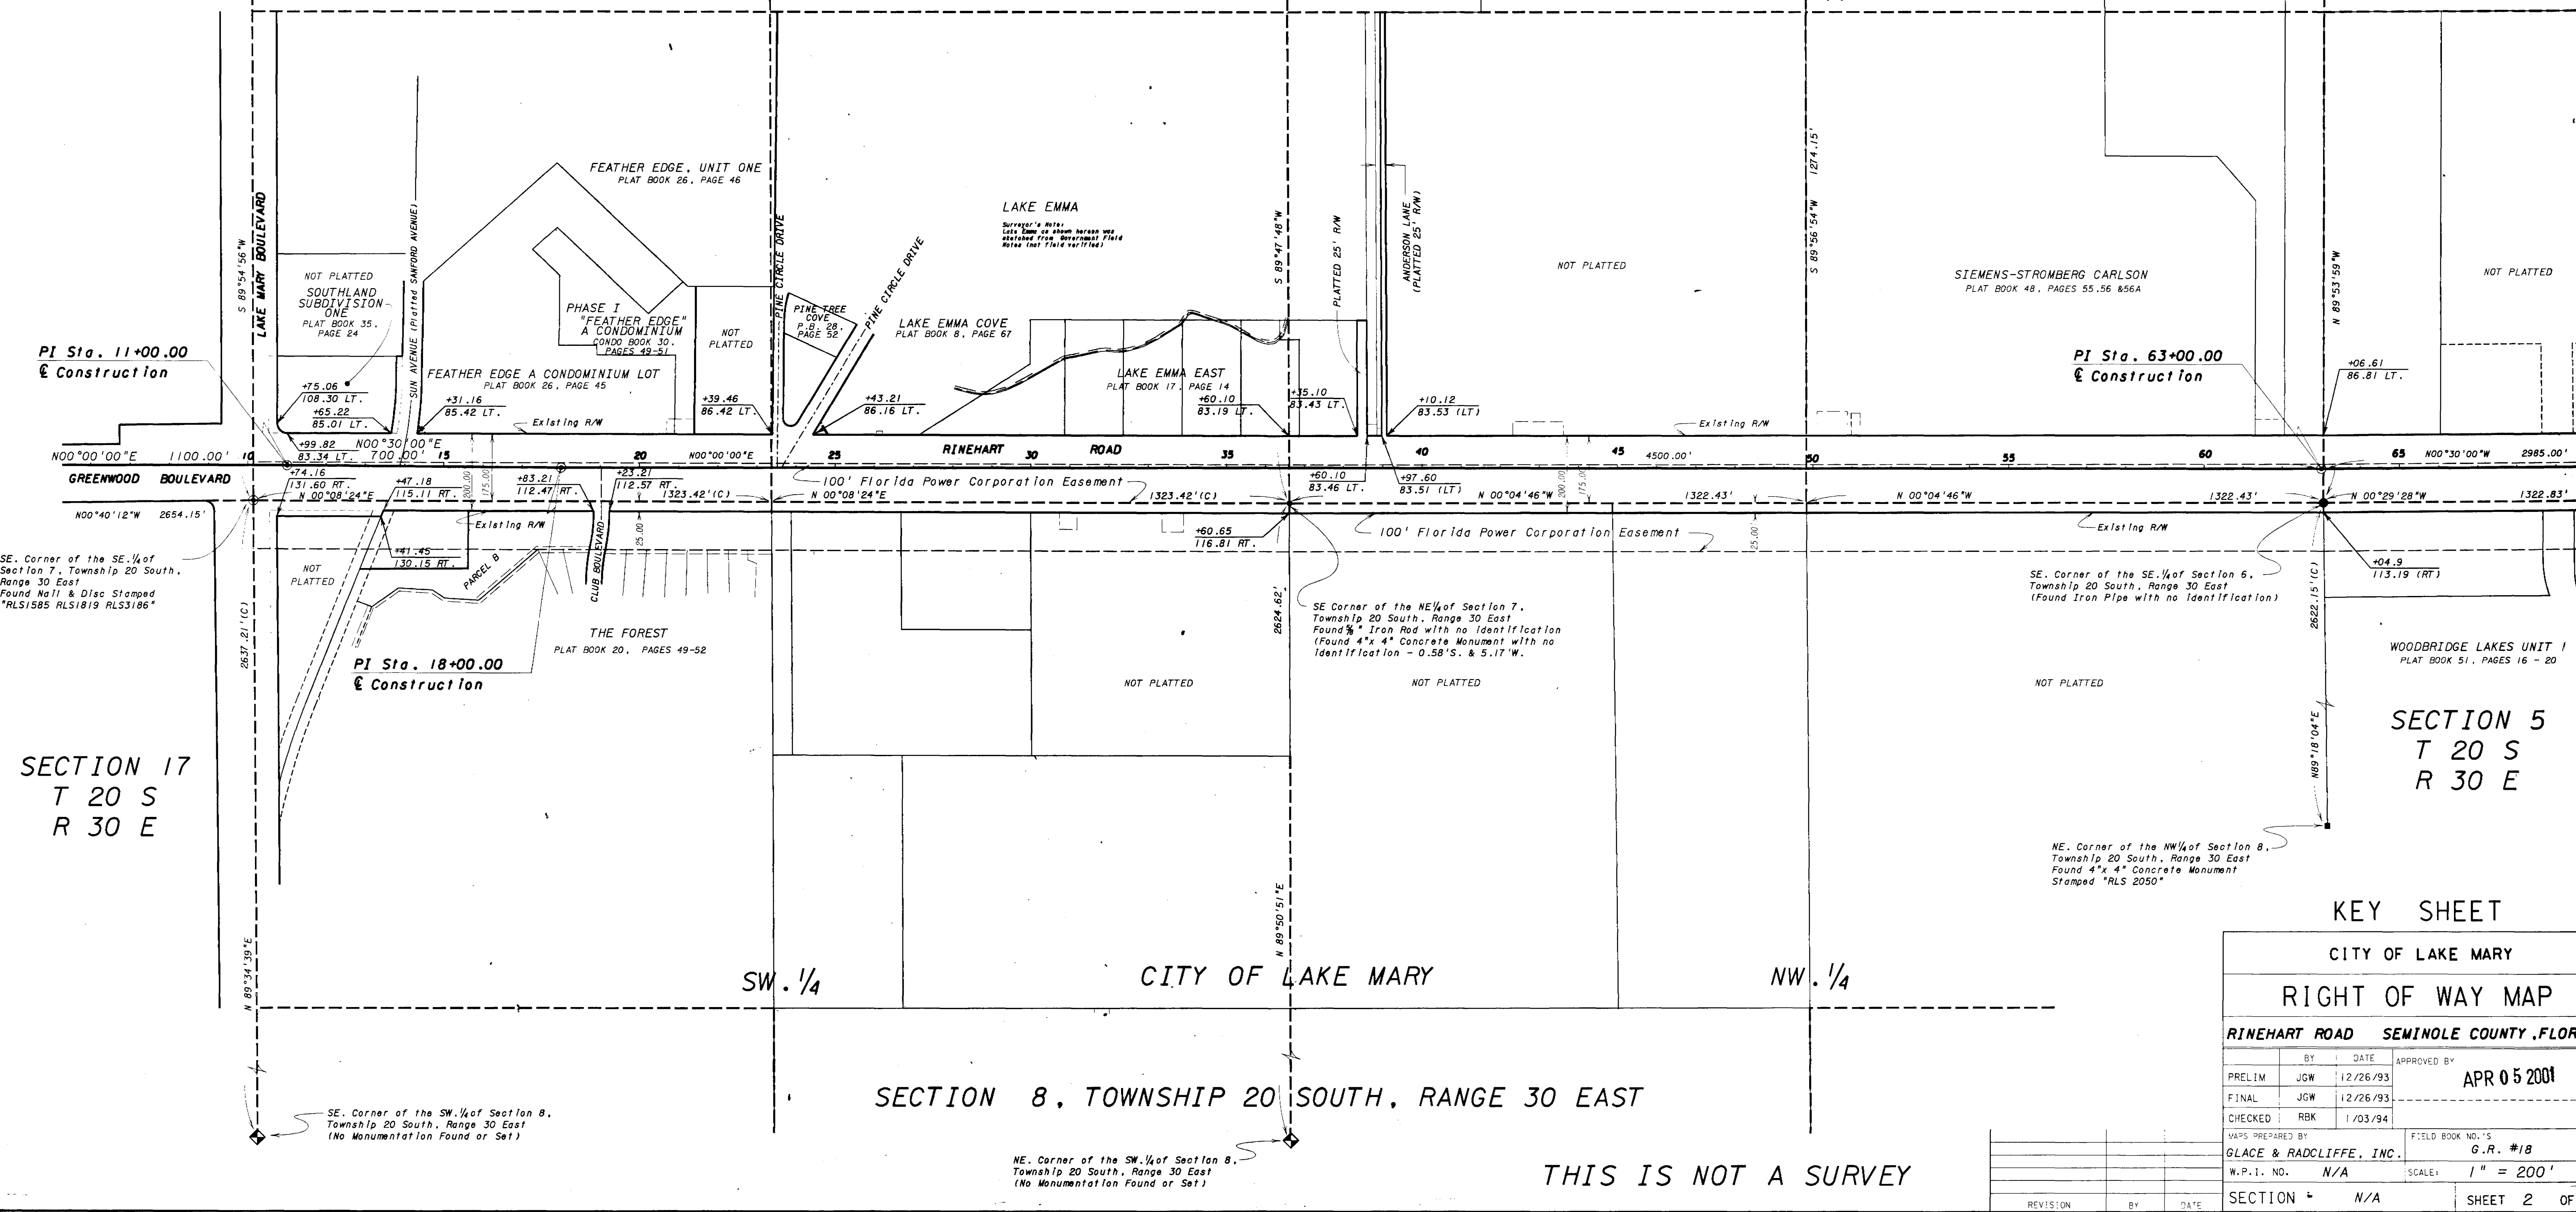

KEY SHEET

CITY OF LAKE MARY			
RIGHT OF WAY MAP			
RINEHART ROAD SEMINOLE COUNTY, FLORIDA			
BY	DATE	APPROVED BY	DATE
PRELIM	JGW	12/26/93	APR 05 2001
FINAL	JGW	12/26/93	
CHECKED	RBK	1/03/94	
VAPS PREPARED BY		FIELD BOOK NO.'S	
GLACE & RADCLIFFE, INC.		G.R. #18	
W.P.I. NO.	N/A	SCALE:	1" = 200'
SECTION	N/A	SHEET	2 OF 13

THIS IS NOT A SURVEY

FILE NAME= KEMWNO1.DGN
DATE= 8/14/97
ROTATION=
CADD OPERATOR

CITY OF LAKE MARY
SECTION 6, TOWNSHIP 20 SOUTH, RANGE 30 EAST

SECTION 31
TOWNSHIP 19 SOUTH
RANGE 30 EAST

SECTION 32
TOWNSHIP 19 SOUTH
RANGE 30 EAST


CITY OF LAKE MARY
SECTION 5, TOWNSHIP 20 SOUTH, RANGE 30 EAST

THIS IS NOT A SURVEY

KEY SHEET

CITY OF LAKE MARY			
RIGHT OF WAY MAP			
RINEHART ROAD SEMINOLE COUNTY, FLORIDA			
PRELIM	BY	DATE	APPROVED BY
FINAL	JGW	12/26/93	APR 05 2001
CHECKED	RBK	1/03/94	
MAPS PREPARED BY		FIELD BOOK NO. S	
GLACE & RADCLIFFE, INC.		G.R. #18	
W.P.L. NO.		SCALE: 1" = 200'	
SECTION		SHEET 3 OF 13	

FILE NAME=KEWIRW02.DGN
DATE=8/4/97
ROTATION=
CADD OPERATOR

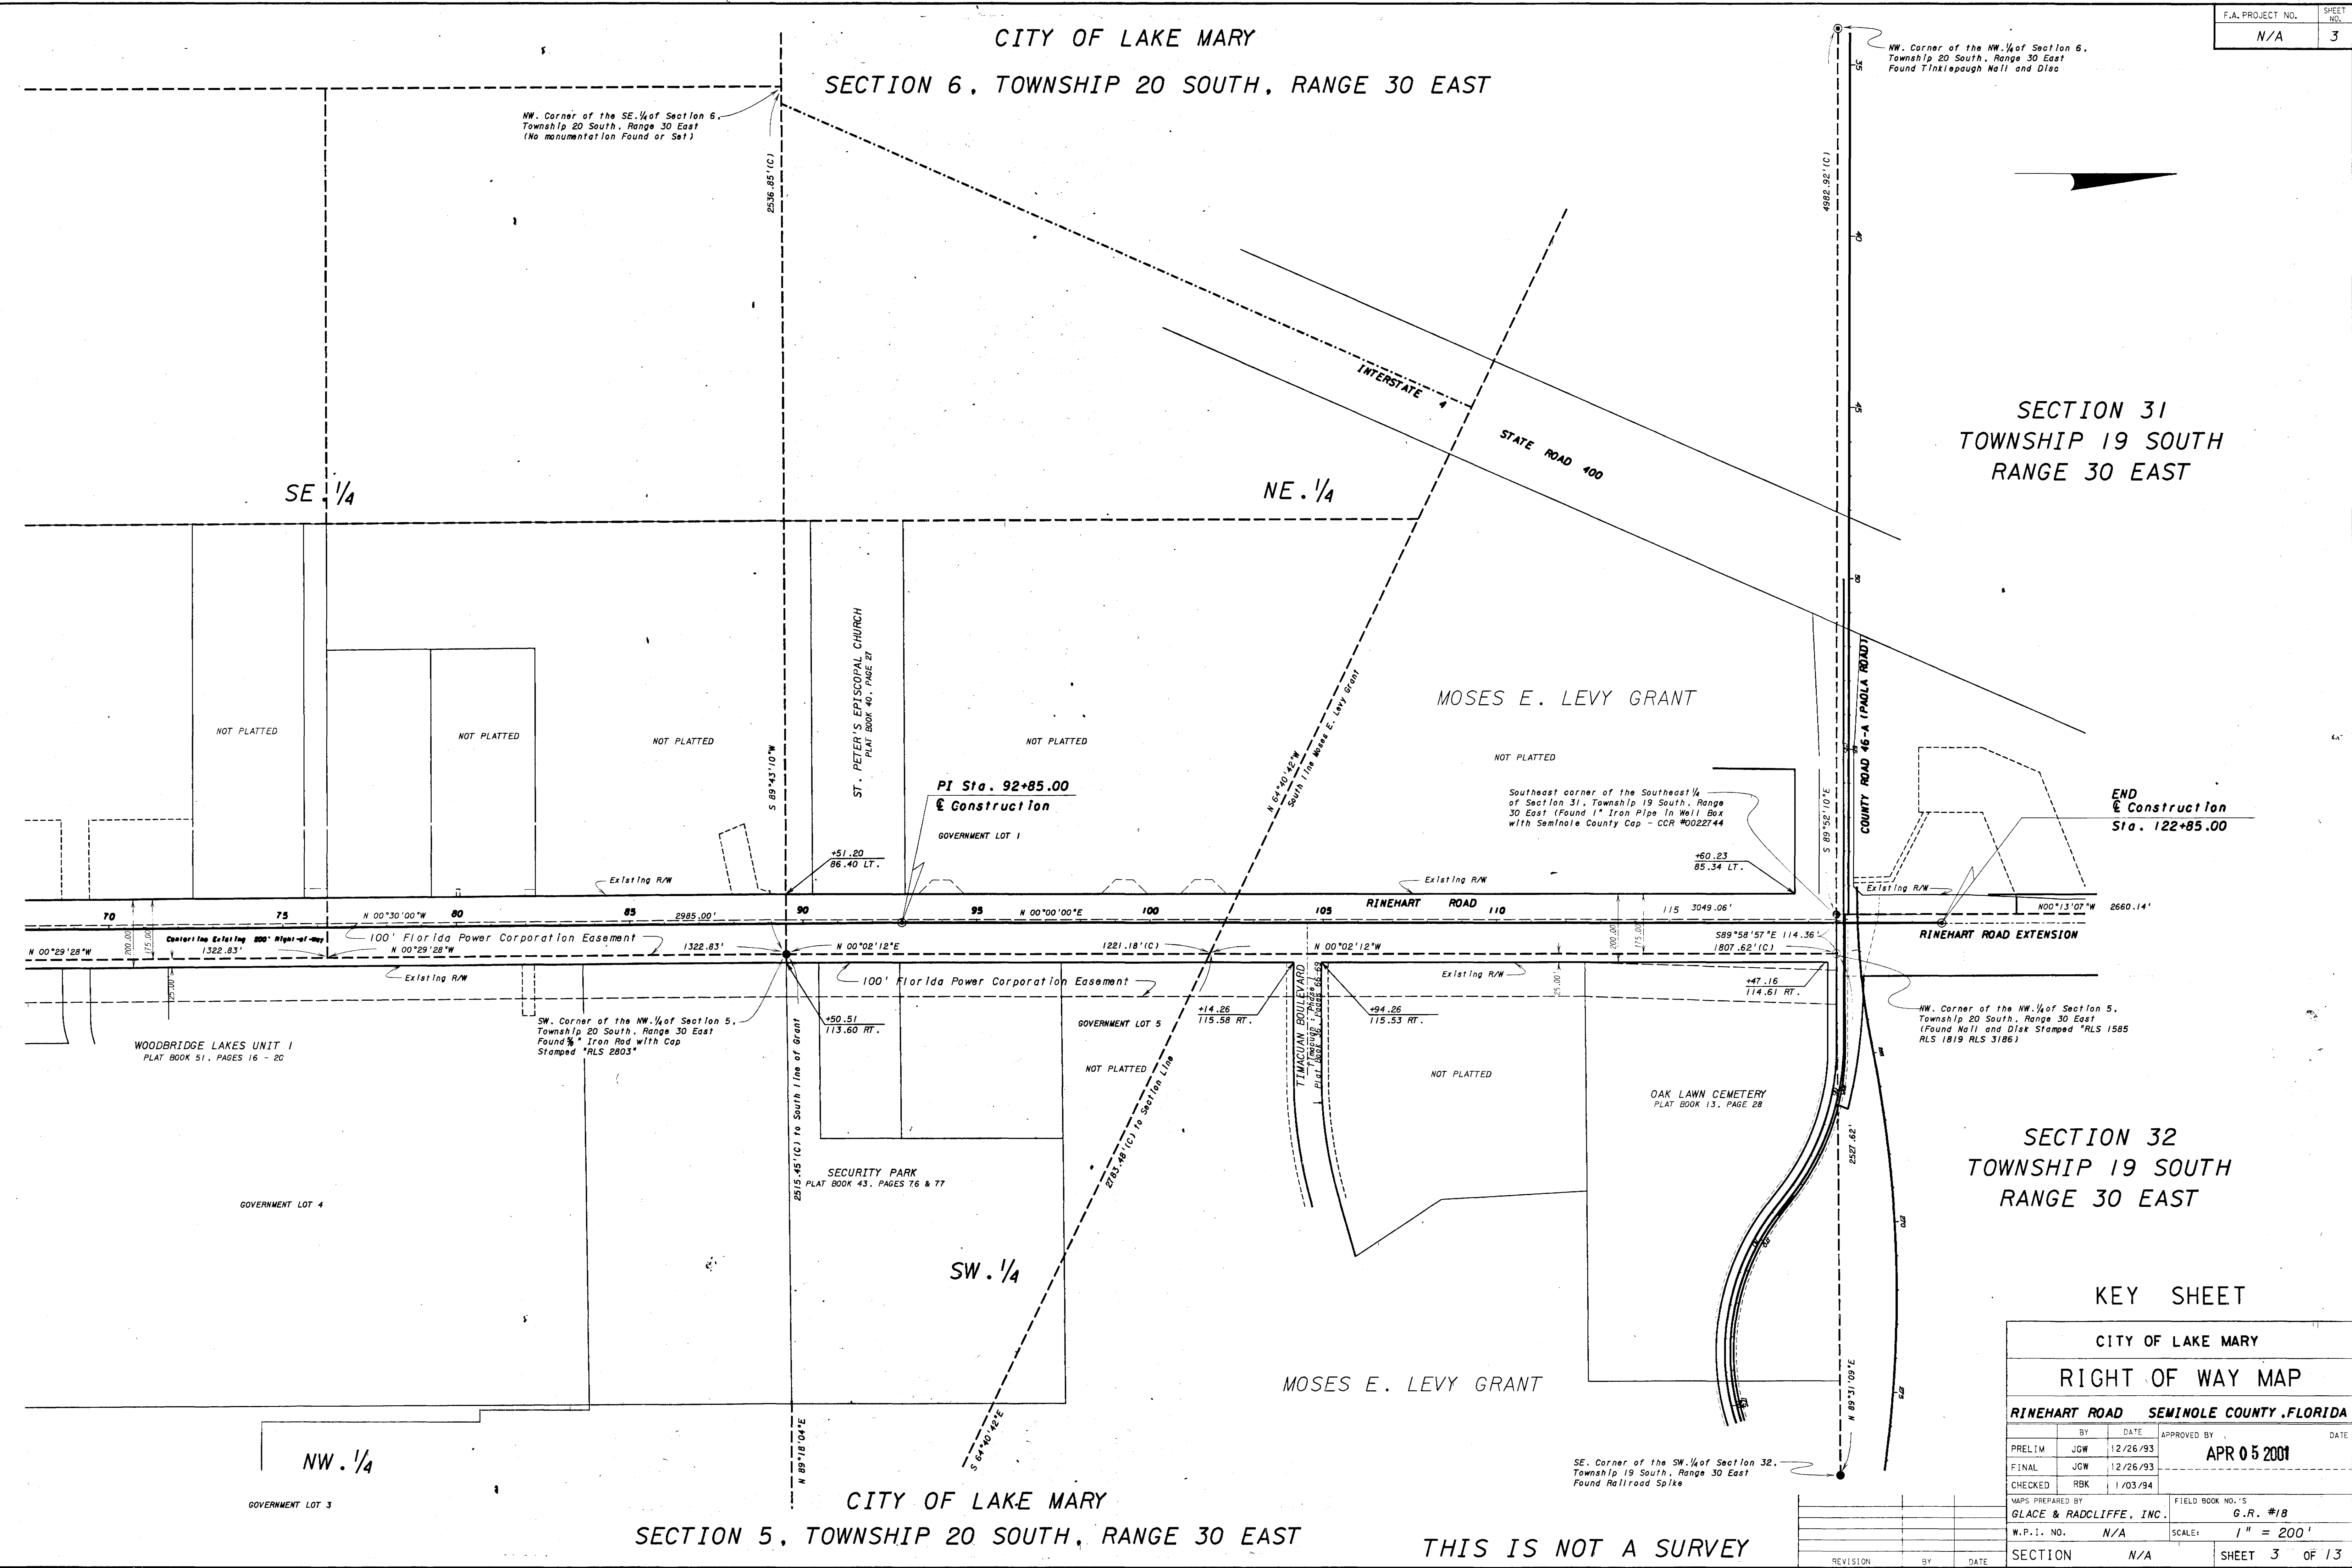

PINE TREE COVE
PLAT BOOK 28,
PAGE 62
Filed for Record
Sept. 22, 1983

CITY OF LAKE MARY
SECTION 7, TOWNSHIP 20 SOUTH, RANGE 30 EAST

NW. Corner of the SE $\frac{1}{4}$ of Section 7,
Township 20 South, Range 30 East
(Found 4"x 4" Concrete Monument
Stamped "LB 220")

Surveyor's Note:
Lake Emma as shown hereon
was taken from Plat and was
not field verified.

[illegible]

LAKE EMMA

LAKE EMMA EAST
PLAT BOOK 17, PAGE 14
Filed for Record March 21, 1972

PARCEL NO. 121
Tax I.D. NO.
07-20-30-502-0000-0010-0-1
07-20-30-502-0000-0020-0-9
07-20-30-502-0000-0030-0-7
07-20-30-502-0000-0040-0-5

PARCEL NO. 123
Tax I.D. NO.
07-20-30-502-0000-0060-0-0

PARCEL NO. 124
Tax I.D. NO.
07-20-30-502-0000-006A-0-9

Existing R/W

— $\mathbb{Q}$ Construction

RINEHART ROAD

*Florida Power Corporation Easement
(Deed Book 149, Page 364)*

NW. Corner of the SW $\frac{1}{4}$ of Sec. 8
Township 20 South, Range 30 East &
SE. Corner of the NE $\frac{1}{4}$ of Section 7,
Township 20 South, Range 30 East
Found $\frac{3}{4}$ " Iron Rod with no identification
Found 4" x 4" Concrete Monument with
no identification (10.58'S. & 5.17'W.)

Found 4" x 4" Concrete Monument
Stamped "LB 220" (0.09' N.)

PARCEL NO. 133
Tax Parcel No.
08-20-30-300-0090-0000-0-6

NOT PLATTED

CITY OF LAKE MARY

RIGHT OF WAY MAP

RINEHART ROAD SEMINOLE COUNTY, FLORIDA

	BY	DATE	APPROVED BY	DATE
PRELIM	JGW	12/26/93	APR 05 2001	
FINAL	JWQ	12/26/93		
CHECKED	BBK	1-17-94		

CHECKED	RGR	7/03/94	
MAPS PREPARED BY		FIELD BOOK NO.'S	
GLACE & RADCLIFFE, INC.		G.R. #18	
W.D.L. NO.	N/A	SCALE	1" = 50'

SECTION	N/A	SHEET	5 OF 13
---------	-----	-------	---------

CITY OF LAKE MARY
SECTION 8, TOWNSHIP 20 SOUTH, RANGE 30 EAST

THIS IS NOT A SURVEY


FILE NAME=DETLRW02
DATE=8/4/97
ROTATION=
CADD OPERATOR

1327-5-0a

1327-6-02

CITY OF LAKE MARY
SECTION 7, TOWNSHIP 20 SOUTH, RANGE 30 EAST

CITY OF LAKE MARY
SECTION 6, TOWNSHIP 20 SOUTH, RANGE 30 EAST

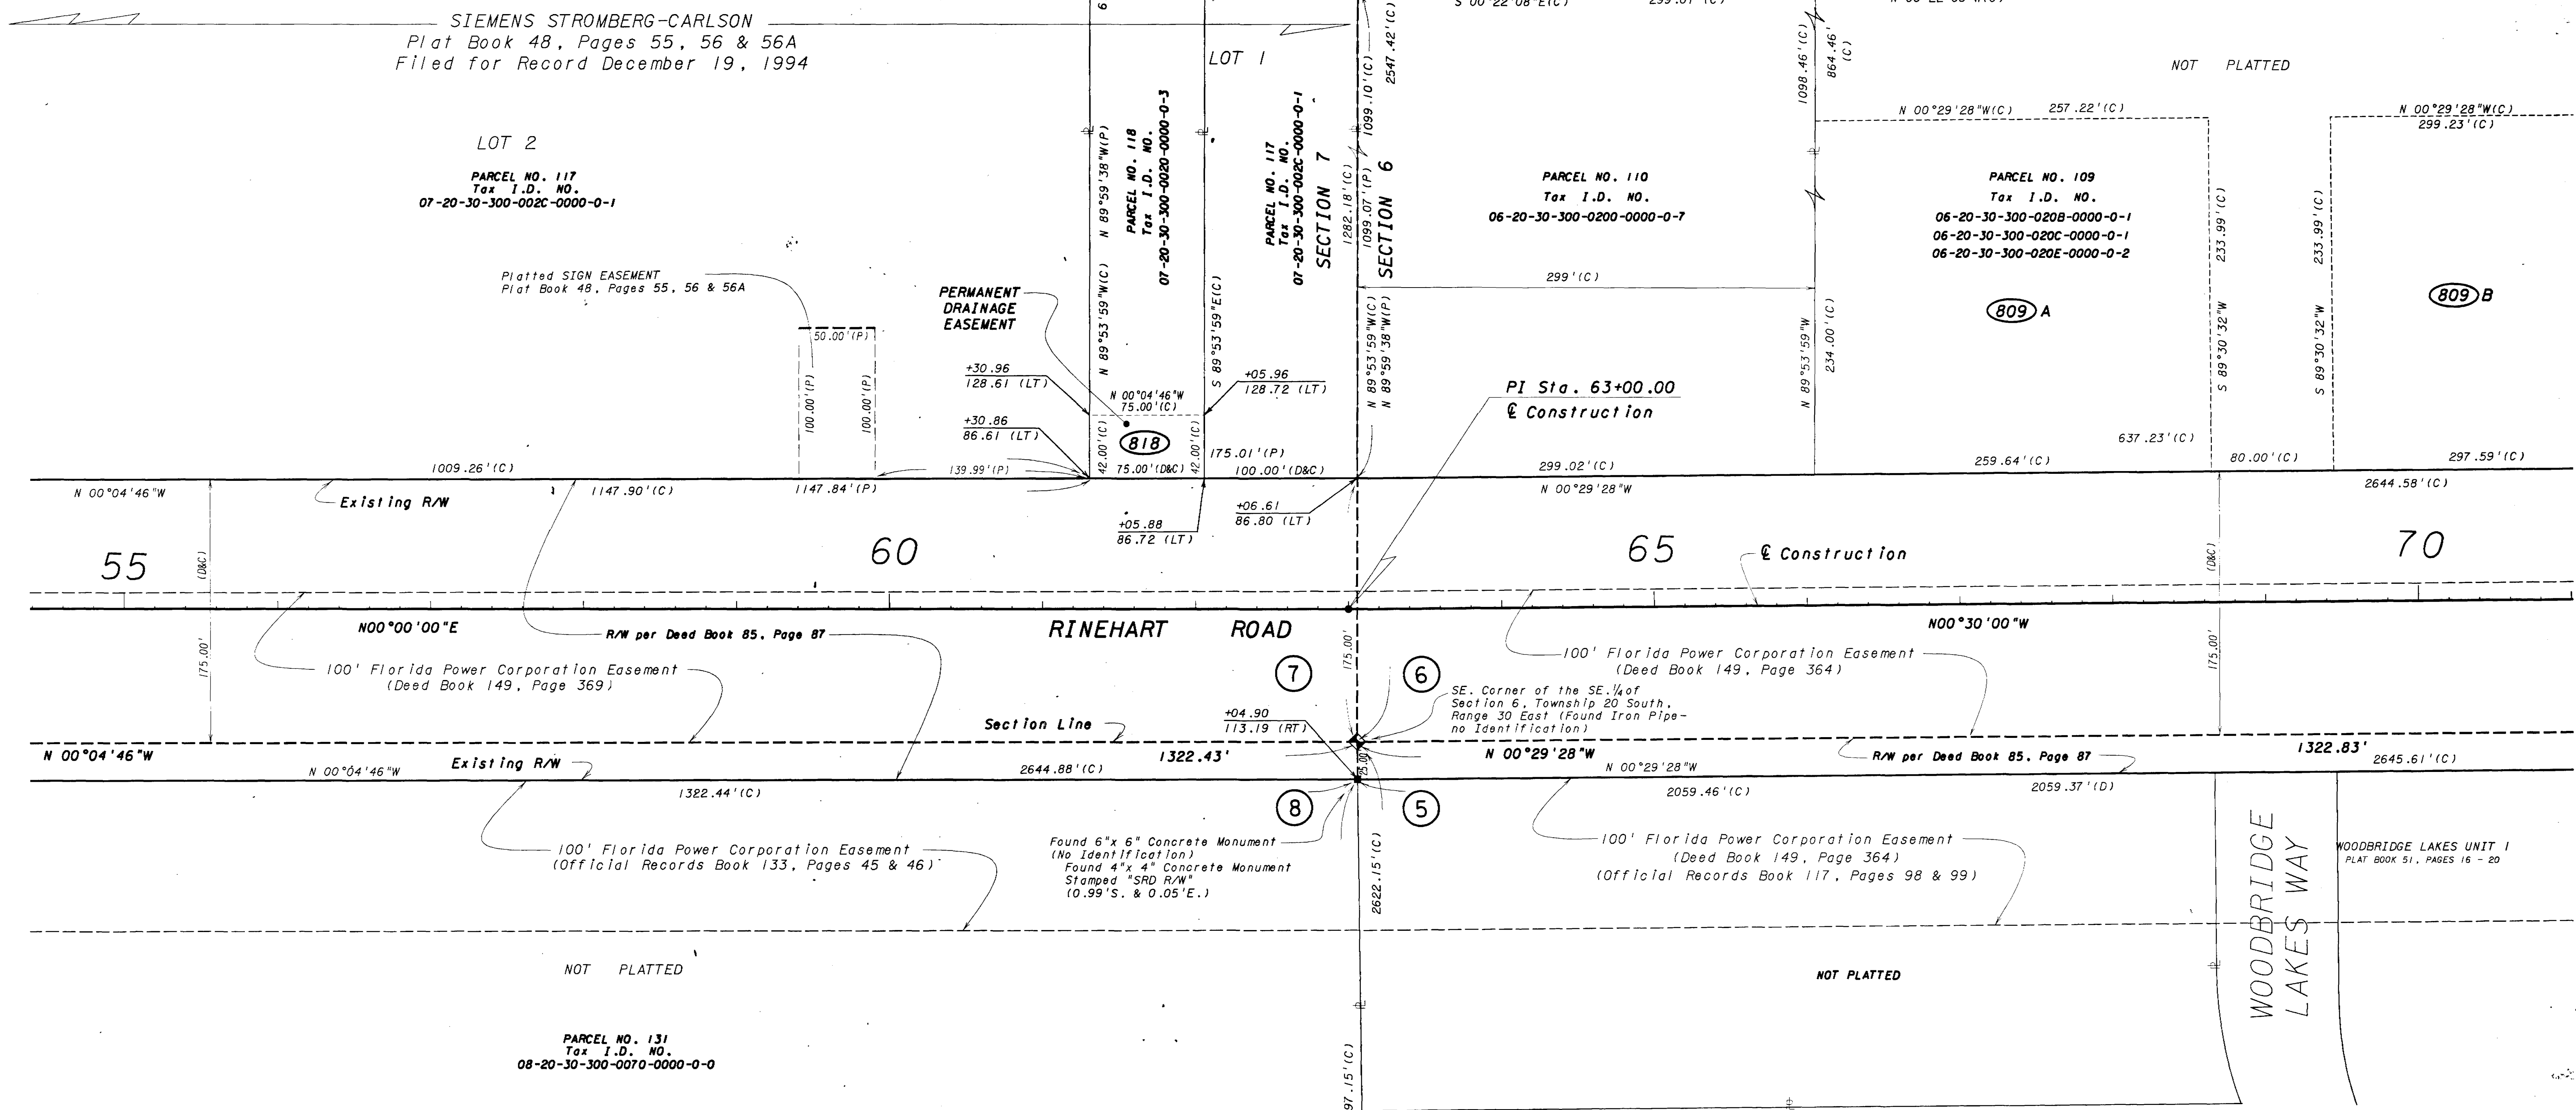

CITY OF LAKE MARY
SECTION 8, TOWNSHIP 20 SOUTH, RANGE 30 EAST

CITY OF LAKE MARY
SECTION 5, TOWNSHIP 20 SOUTH, RANGE 30 EAST

PARCEL NO. 116
Tax I.D. NO.
05-20-30-300-007E-0000-0-1

FILE NAME=DET.LRW04.DGN
DATE=8/4/97
ROTATION=0
CADD OPERATOR


NE. Corner of the NW 1/4 of Section 8,
Township 20 South, Range 30 East
Found 4"x 4" Concrete Monument
Stamped "RLS 2050"

WOODBRIDGE LAKES UNIT 1
PLAT BOOK 51, PAGES 16 - 20

THIS IS NOT A SURVEY

CITY OF LAKE MARY			
RIGHT OF WAY MAP			
RINEHART ROAD SEMINOLE COUNTY, FLORIDA			
BY	DATE	APPROVED BY	DATE
PRELIM JGW	12/26/93	APR 05 2001	
FINAL JWD	12/26/93		
CHECKED RBK	1/03/94		
MAPS PREPARED BY		FIELD BOOK NO. S	
GLACE & RADCLIFFE, INC.		G.R. #18	
W.P.I. NO. N/A		SCALE: 1" = 50'	
SECTION N/A		SHEET 7 OF 13	

FILE NAME=DETLRW05.DGN
DATE=8/4/97
ROTATION=
CADD OPERATOR

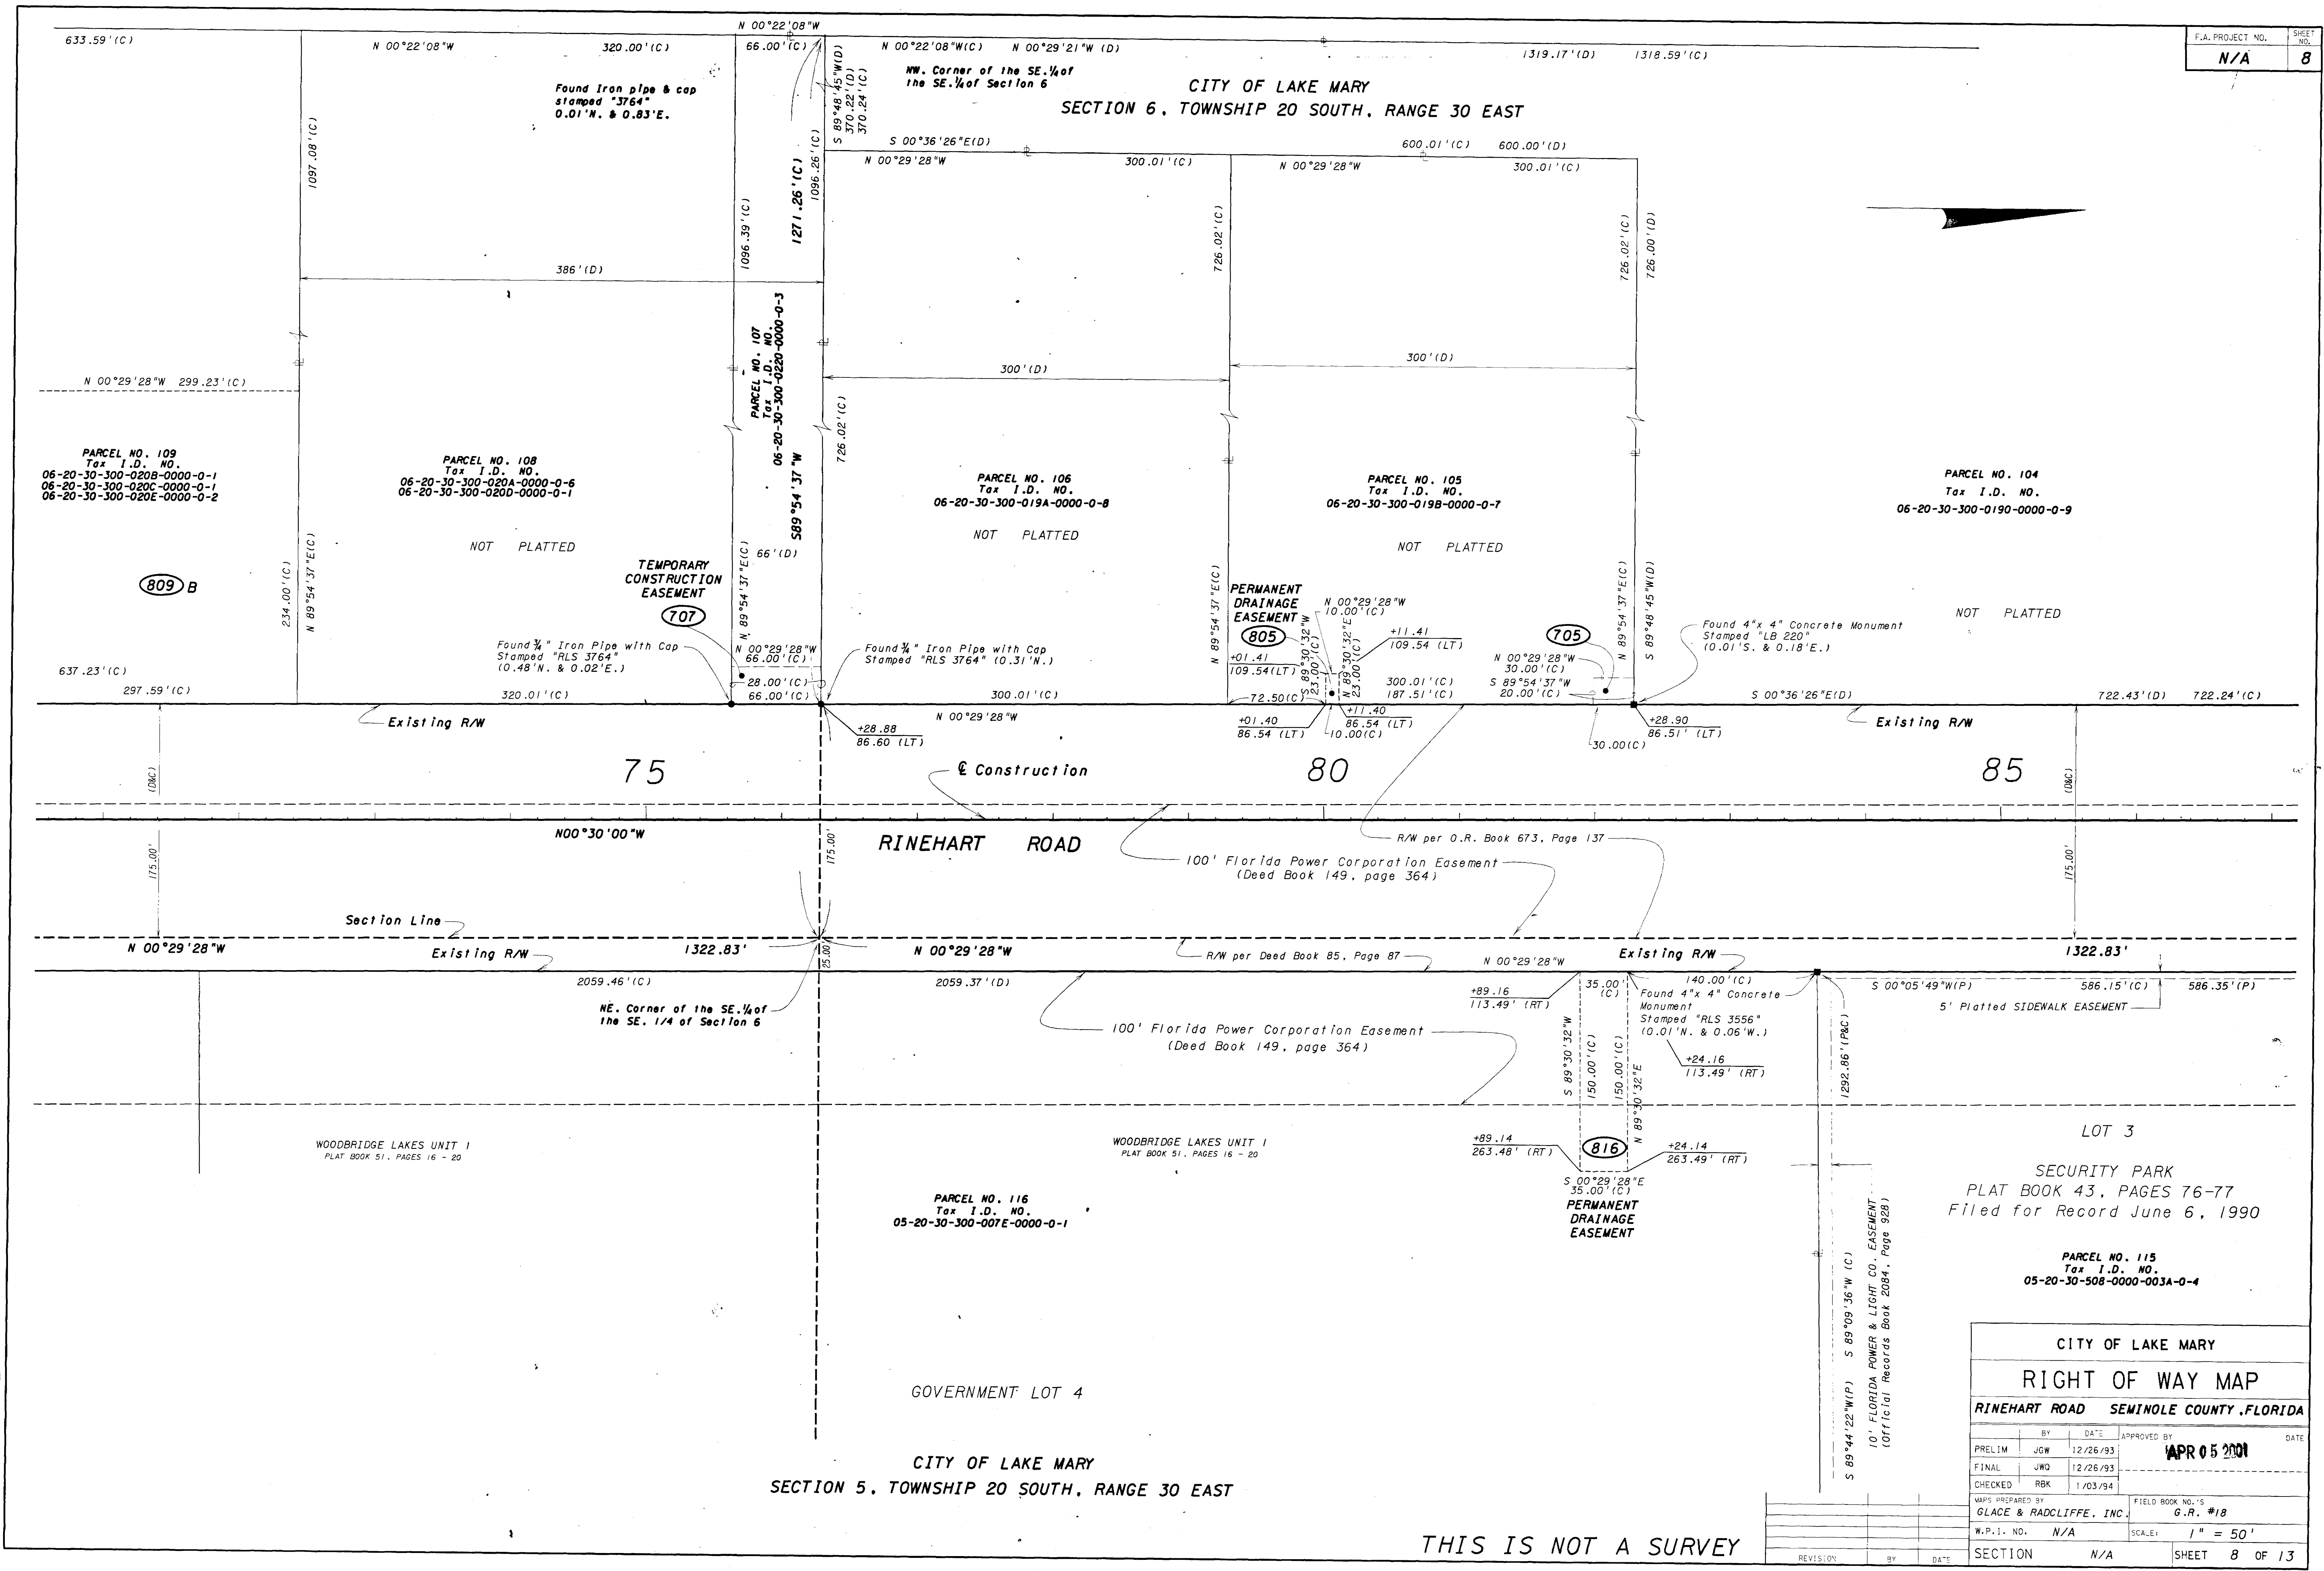

CITY OF LAKE MARY			
RIGHT OF WAY MAP			
RINEHART ROAD SEMINOLE COUNTY, FLORIDA			
BY	DATE	APPROVED BY	DATE
PRELIM	JGW	12/26/93	
FINAL	JWQ	12/26/93	
CHECKED	RBK	1/03/94	
W.P.I. NO. N/A		FIELD BOOK NO. 18	
SCALE: 1" = 50'		SHEET 8 OF 13	

APR 05 2001

GLACE & RADCLIFFE, INC.

10' FLORIDA POWER & LIGHT CO. EASEMENT (Official Records Book 2084, Page 928)

CITY OF LAKE MARY
SECTION 5, TOWNSHIP 20 SOUTH, RANGE 30 EAST

THIS IS NOT A SURVEY

CITY OF LAKE MARY
SECTION 6, TOWNSHIP 20 SOUTH, RANGE 30 EAST

GOVERNMENT LOT 1

PARCEL NO. 102
Tax I.D. NO.
06-20-30-300-0010-0000-0-7

NOT PLATTED


TEMPORARY
CONSTRUCTION
EASEMENT

TEMPORARY
CONSTRUCTION
EASEMENT

N 00°29'21"W(D)
N 00°22'08"W(C)

NW Corner of the NE 1/4
of the SE 1/4 of Section 6
Found 3" diameter Concrete Monument
with no identification (0.52'N. & 0.97'E.)
Found Iron Rod with Cap Stamped
"RLS 3897" (5.56'N. & 0.06'W.)

PARCEL NO. 104
Tax I.D. NO.
06-20-30-300-0190-0000-0-9

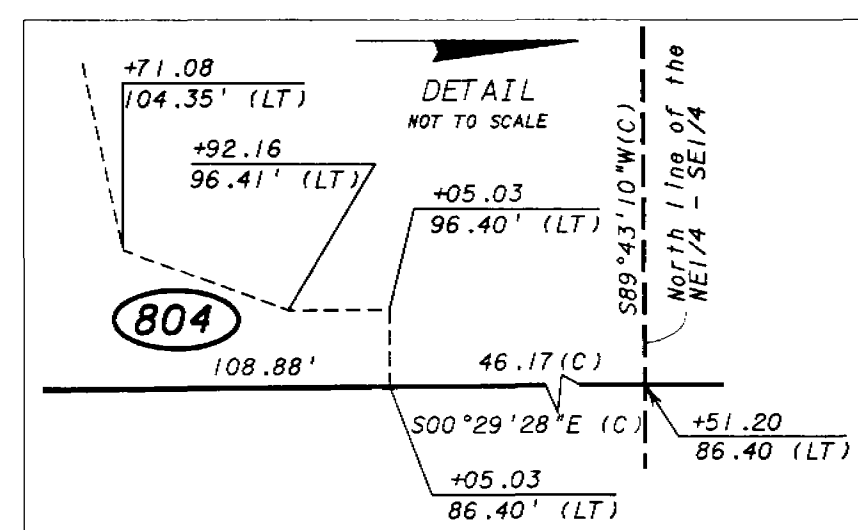

SEE DETAIL
804

ST. PETER'S
EPISCOPAL CHURCH
PLAT BOOK 40, PAGE 27

PARCEL NO. 103
Tax I.D. NO.
06-20-30-502-0000-0010-0-3

Found 4"x 4" Concrete Monument
Stamped "LB 220" (0.13'E.)

Found 4"x 4" Concrete Monument
Stamped "RLS 1653" (0.14'W.)

TEMPORARY
CONSTRUCTION
EASEMENT

702 A

702 B

702 C

Existing R/W

100

RINEHART ROAD

R/W per O.R. Book 671, Pages 280 & 281

Section Line

Existing R/W

100' Florida Power Corporation Easement
(Deed Book 149, Page 364)

100' Florida Power Corporation Easement
(Deed Book 149, Page 364)

LOT 3
PARCEL NO. 115
Tax I.D. NO.
05-20-30-508-0000-003A-0-4

GOVERNMENT LOT 4

South line of the NW 1/4 of
Section 5, Township 20 South,
Range 30 East

PARCEL NO. 114
Tax I.D. NO.
05-20-30-508-0000-0030-0-5

LOT 2

PARCEL NO. 113
Tax I.D. NO.
05-20-30-508-0000-0010-0-9
05-20-30-508-0000-0020-0-7

SECURITY PARK
PLAT BOOK 43, PAGES 76-77
Filed for Record June 6, 1990

CITY OF LAKE MARY
SECTION 5, TOWNSHIP 20 SOUTH, RANGE 30 EAST

NOT PLATTED
GOVERNMENT LOT 5

South Line Moses E. Levy Grant
S 6°40'42"E (C)

PARCEL NO. 112
Tax I.D. NO.
05-20-30-300-007B-0000-0-4
05-20-30-300-0070-0000-0-8




CITY OF LAKE MARY			
RIGHT OF WAY MAP			
RINEHART ROAD SEMINOLE COUNTY, FLORIDA			
BY	DATE	APPROVED BY	DATE
PRELIM	JGW	12/26/93	
FINAL	JGW	12/26/93	
CHECKED	RBK	1/03/94	
MAPS PREPARED BY		FIELD BOOK NO.'S	
GLACE & RADCLIFFE, INC.		G.R. #18	
W.P.1. NO.	N/A	SCALE	1" = 50'
SECTION	N/A	SHEET	9 OF 13

THIS IS NOT A SURVEY

MOSES E. LEVY GRANT
CITY OF LAKE MARY
SECTION 6, TOWNSHIP 20 SOUTH, RANGE 30 EAST

PARCEL NO. 102
Tax I.D. NO.
06-20-30-300-0010-0000-0-7

PARCEL NO. 101
Tax I.D. NO.
06-20-30-300-005A-0000-0-7

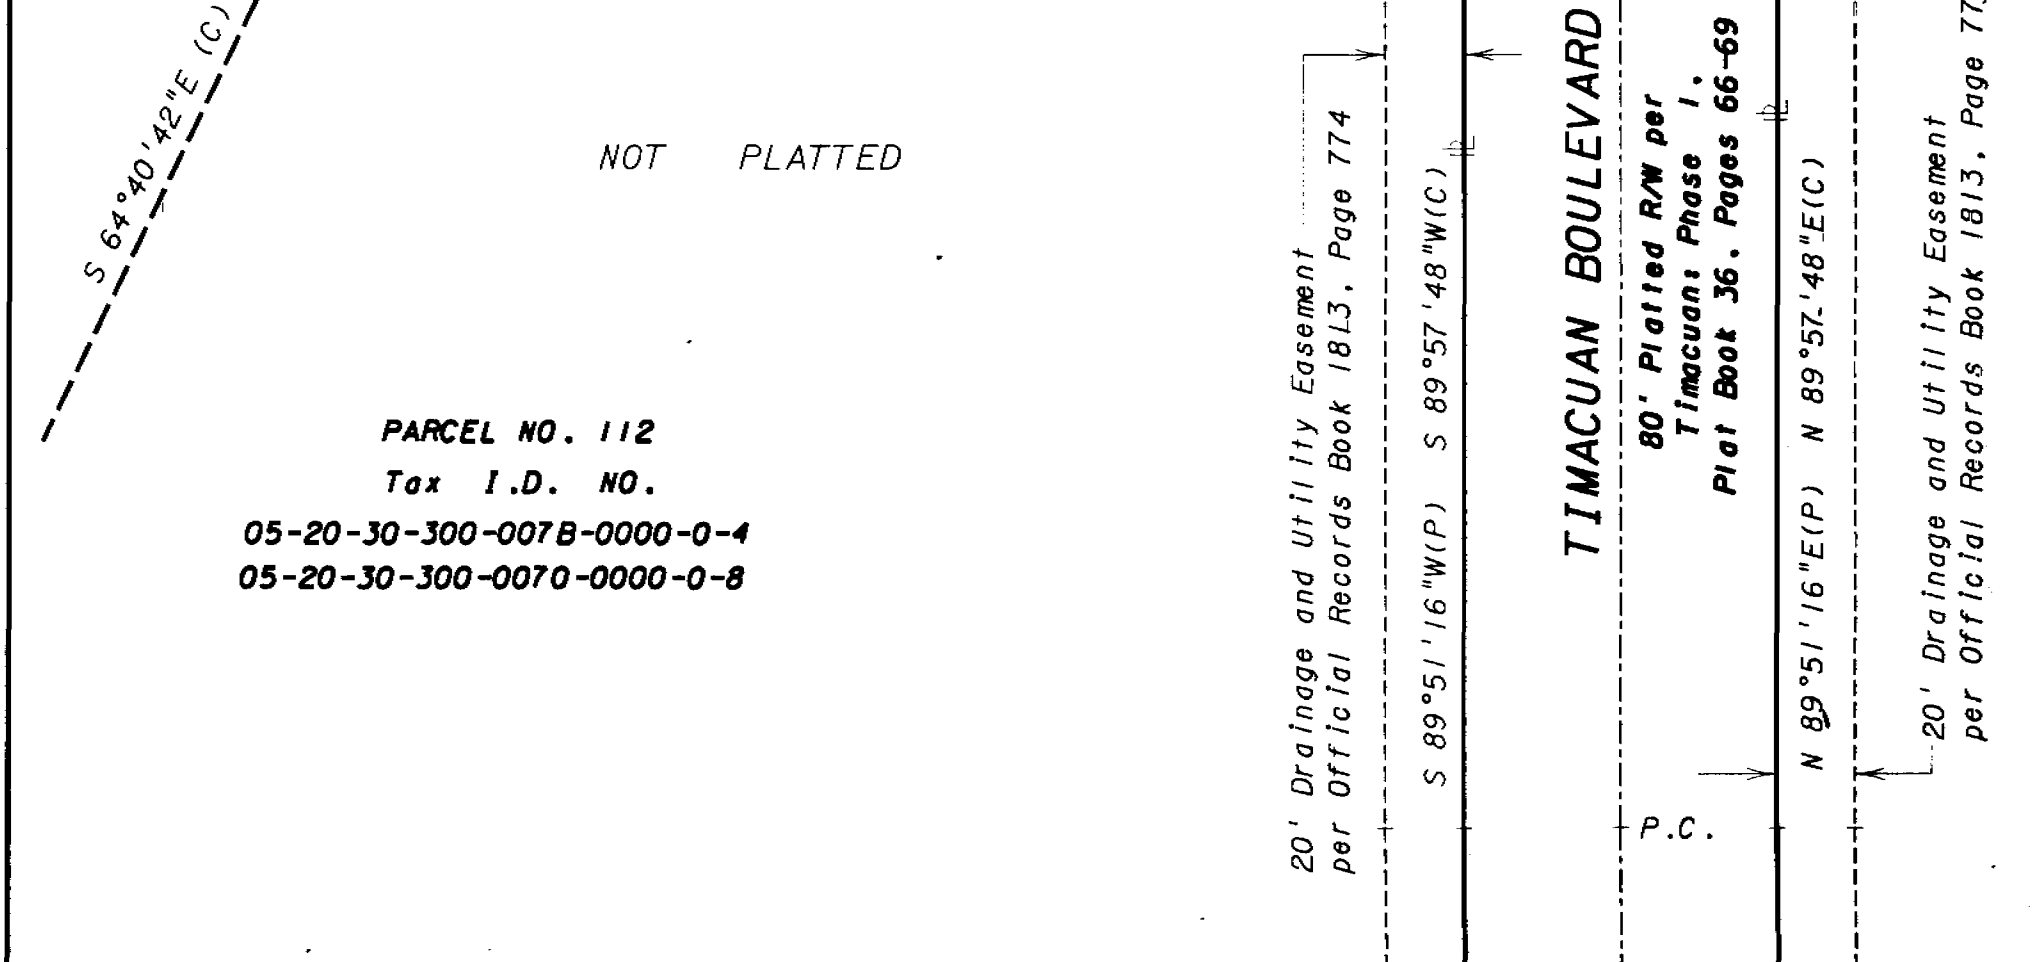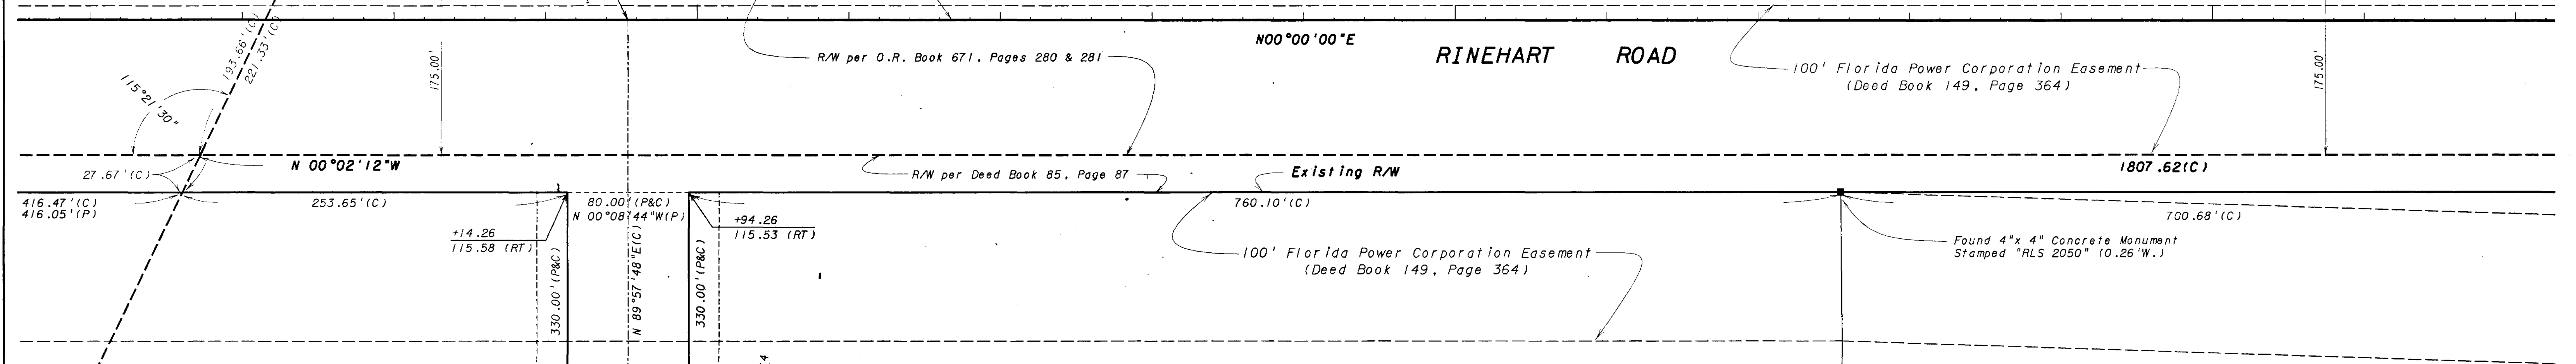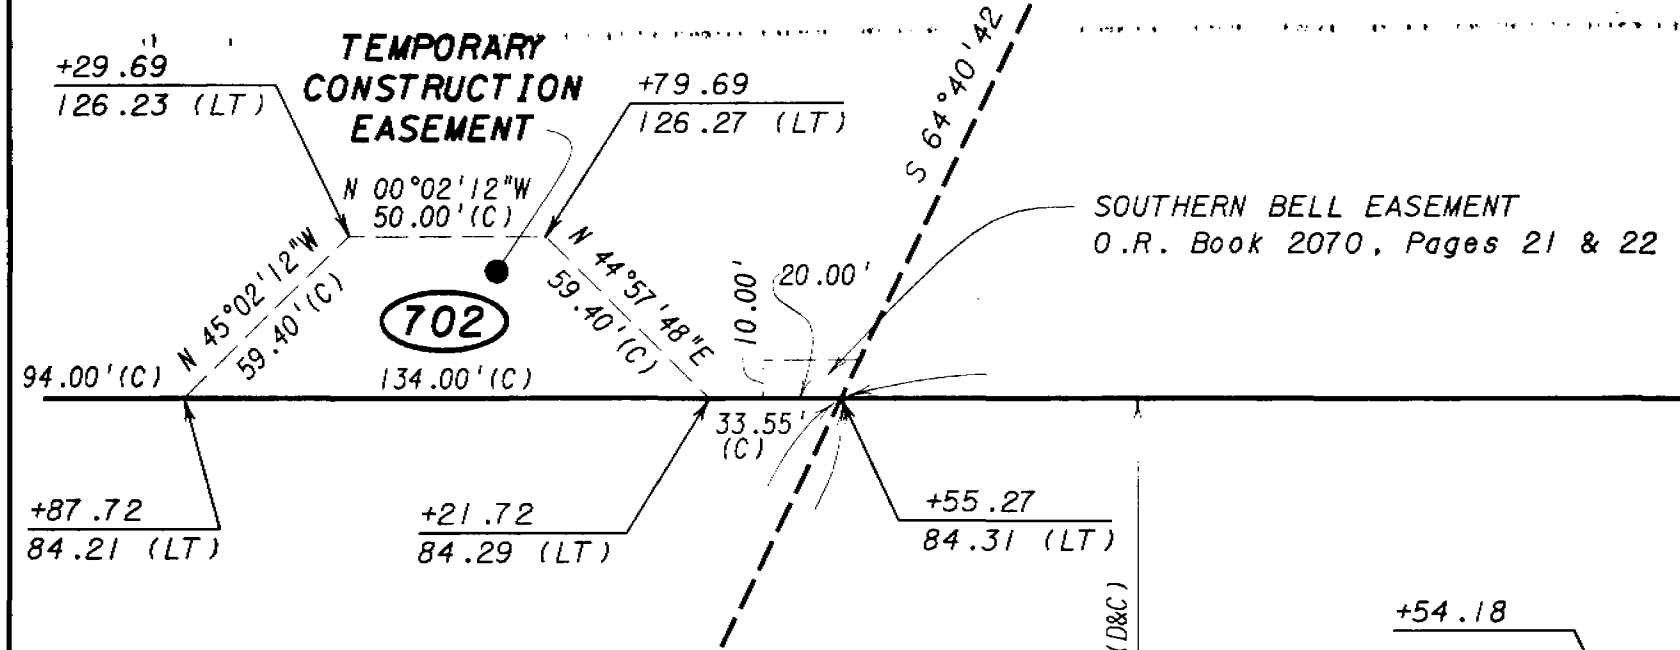

PARCEL NO. 112
Tax I.D. NO.
05-20-30-300-007B-0000-0-4
05-20-30-300-0070-0000-0-8

MOSES E. LEVY GRANT
CITY OF LAKE MARY
SECTION 5, TOWNSHIP 20 SOUTH, RANGE 30 EAST

THIS IS NOT A SURVEY

OAK LAWN CEMETERY
PLAT BOOK 13,
PAGE 28
Filed for Record
Nov 4, 1959

PARCEL NO. 111
Tax I.D. NO.
05-20-30-300-0060-0010-0-8

CITY OF LAKE MARY			
RIGHT OF WAY MAP			
RINEHART ROAD SEMINOLE COUNTY, FLORIDA			
BY	DATE	APPROVED BY	DATE
PRELIM	JCW	12/26/93	APR 05 2001
FINAL	JWO	12/26/93	
CHECKED	RBK	1/03/94	
MAPS PREPARED BY GLACE & RADCLIFFE, INC.		FIELD BOOK NO. 13 G.R. #18	
W.P.I. NO. N/A		SCALE: 1" = 50'	
SECTION N/A		SHEET 10 OF 13	

FILE NAME=DETLR07.DGN
DATE=8/4/91
ROTATION=0
CADD OPERATOR

SECTION 31, TOWNSHIP 19 SOUTH, RANGE 30 EAST

SECTION 32, TOWNSHIP 19 SOUTH, RANGE 30 EAST

STATE ROAD 400

STA. 120+41.30 @ SURVEY RINEHART ROAD
STA. 261+02.15 @ SURVEY WESTBOUND
C.R. 46A Phase II

STA. 120+15.29 @ SURVEY RINEHART ROAD
STA. 59+95.20 @ SURVEY C.R. 46A Phase I

COUNTY ROAD 46A (PAOLA ROAD)
(Plat Book 2, Page 41)

T.B. = S 89°23'34"E

END @ Survey & @ Construction
RINEHART ROAD STA. 120+00.00

STA. 120+01.32 @ SURVEY RINEHART ROAD
STA. 159+97.09 @ CONST. C.R. 46A Phase II

NW Corner of the NW 1/4 of Section 5,
Township 20 South, Range 30 East
Found Nail and Disk Stamped
"RLS 1585 RLS 1819 RLS 3186"

@ Survey Westbound
C.R. 46A Phase I
P.I. STA. 262+44.99
Δ = 11°43'23" LT.
D = 02°30'00"
T = 235.28'
L = 468.92'
R = 2291.83'
P.C. STA. 260+09.71
P.R.C. STA. 264+78.63

@ Const. C.R. 46A Phase II
P.I. STA. 166+10.54
Δ = 36°48'12" RT.
D = 07°43'11"
T = 246.92'
L = 476.74'
R = 742.20'
P.C. STA. 163+83.62
P.R.C. STA. 168+40.36

STA. 50+00.00, 15.76' R.I.
@ SURVEY C.R. 46A Phase I
= STA. 150+01.85
@ CONST. C.R. 46A Phase II

CITY OF LAKE MARY
SECTION 6, TOWNSHIP 20 SOUTH, RANGE 30 EAST

STA. 119+80.33 @ SURVEY RINEHART ROAD
STA. 59+92.59 @ SURVEY EASTBOUND
C.R. 46A Phase II
End L.A.
R/W Line

@ Survey Eastbound
C.R. 46A Phase I
P.I. STA. 66+05.71
Δ = 36°48'10" RT.
D = 08°11'28"
T = 232.71'
L = 449.31'
R = 669.50'
P.C. STA. 63+73.00
P.T. STA. 68+22.31

OAKLAWN CEMETERY
PLAT BOOK 13,
PAGE 28
Filed for Record
Nov. 4, 1959

CITY OF LAKE MARY


SECTION 5,
TOWNSHIP 20 SOUTH,
RANGE 30 EAST

CITY OF LAKE MARY


RIGHT OF WAY MAP

RINEHART ROAD SEMINOLE COUNTY, FLORIDA


BY	DATE	APPROVED BY	DATE
PRELIM	JGW	12/26/93	APR 05 2001
FINAL	JWQ	12/26/93	
CHECKED	RBK	1/03/94	
MAPS PREPARED BY		FIELD BOOK NO.'S	
GLACE & RADCLIFFE, INC.		G.R. #18	
W.P.I. NO.	N/A	SCALE:	1" = 50'
SECTION	N/A	SHEET	11 OF 13

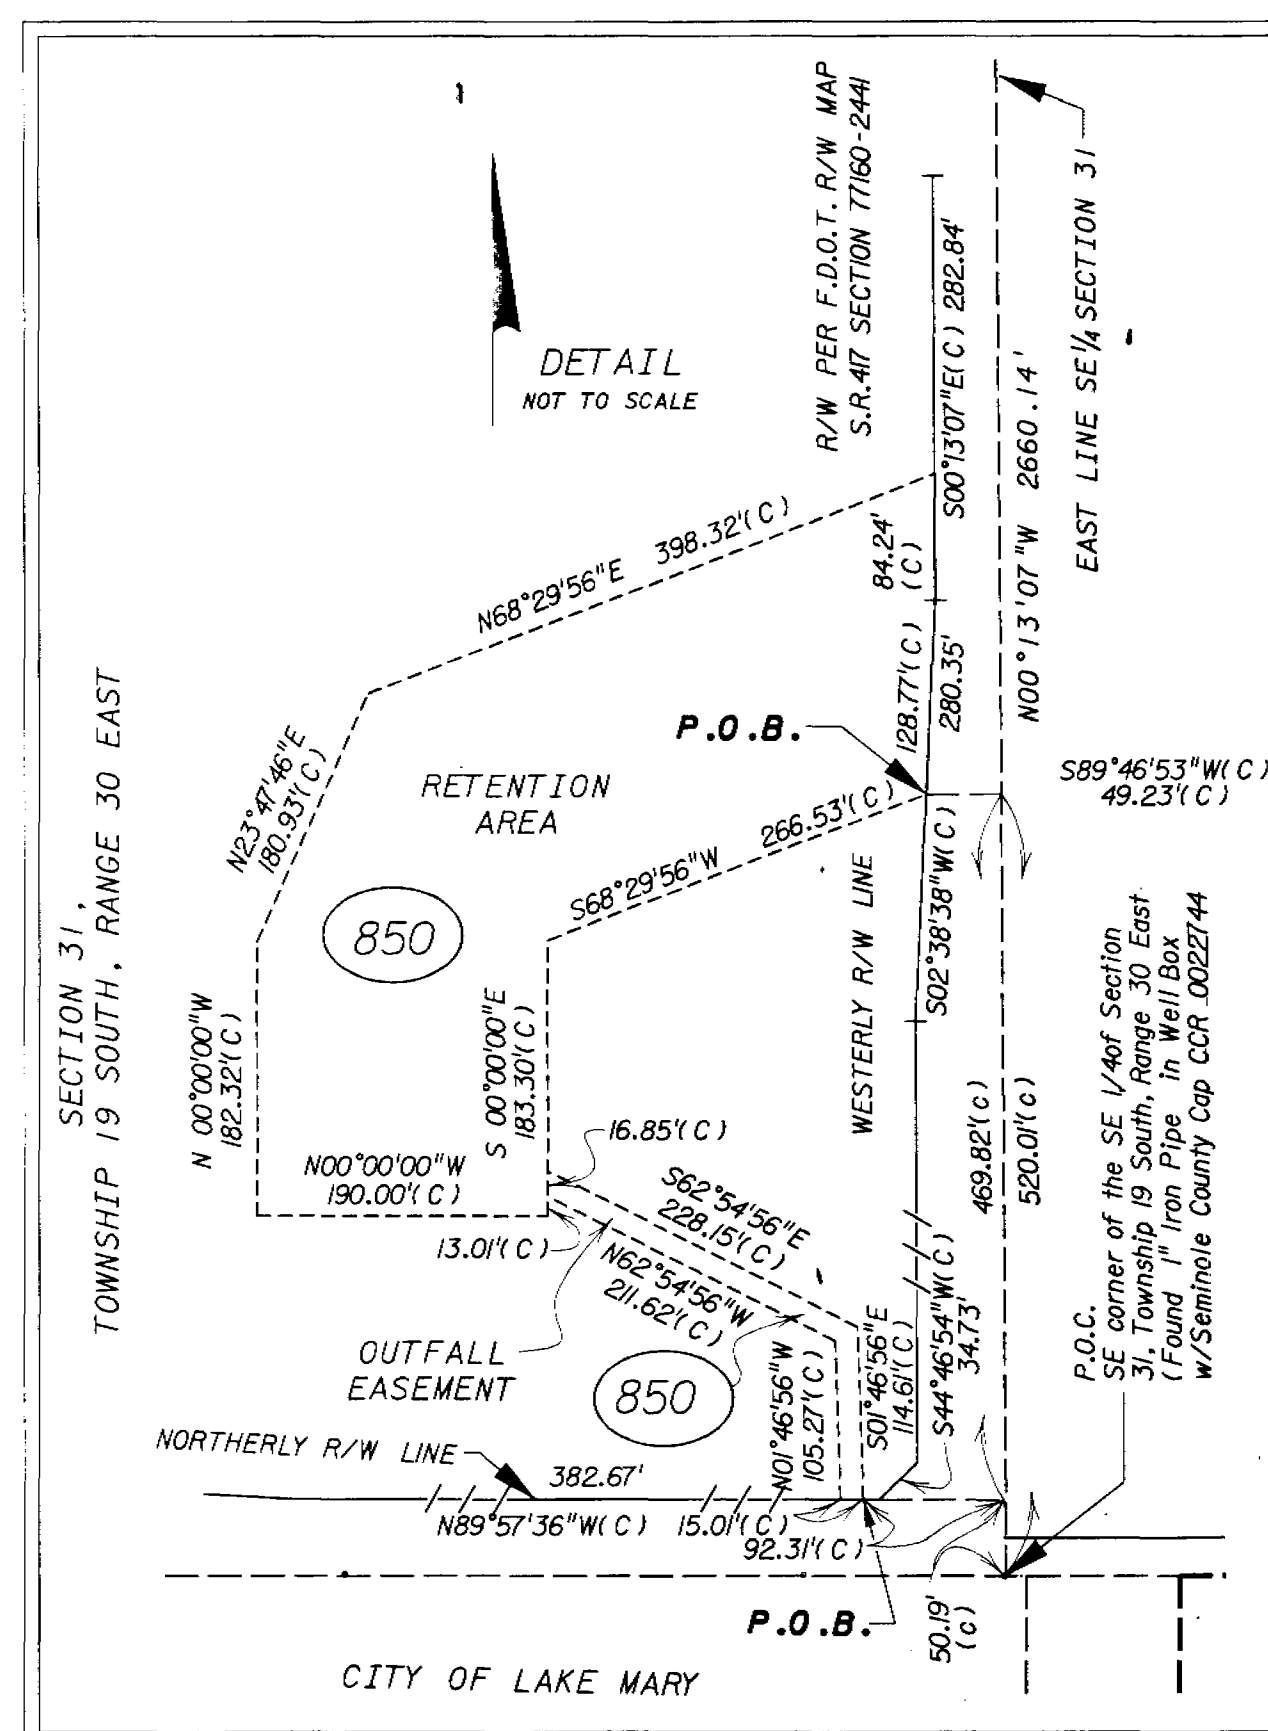


THIS IS NOT A SURVEY

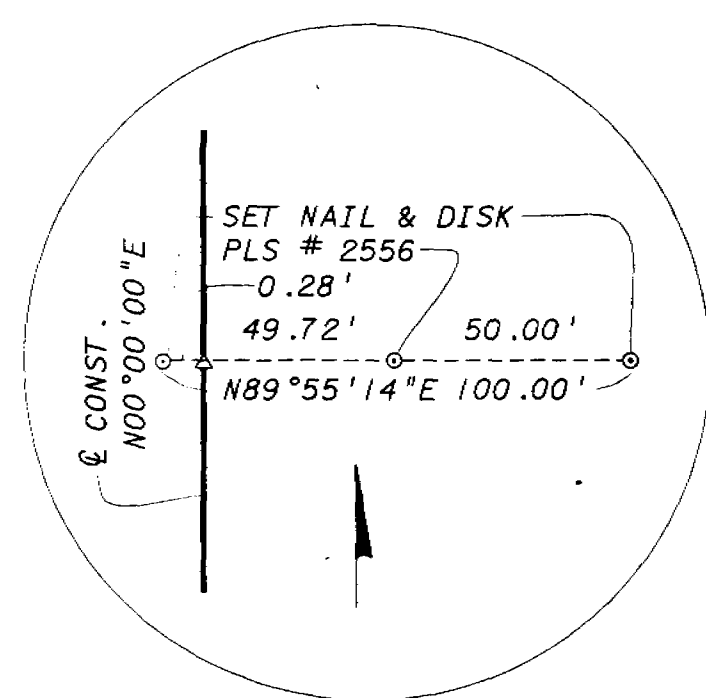


STA. 2+00.00

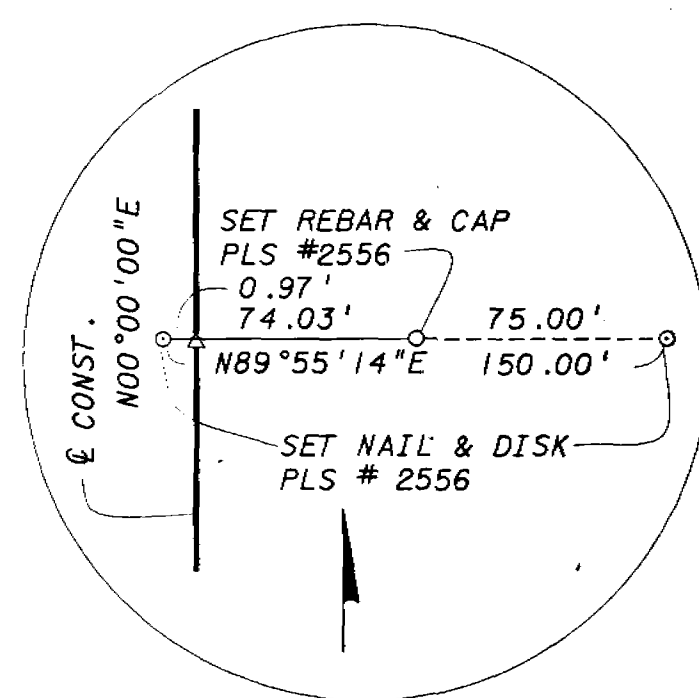


STA. 7+00.00

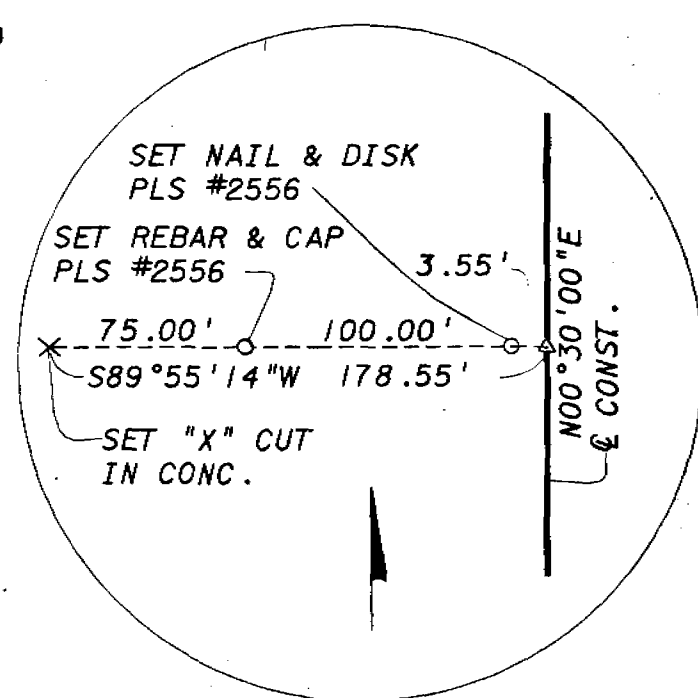


STA. 12+99.98

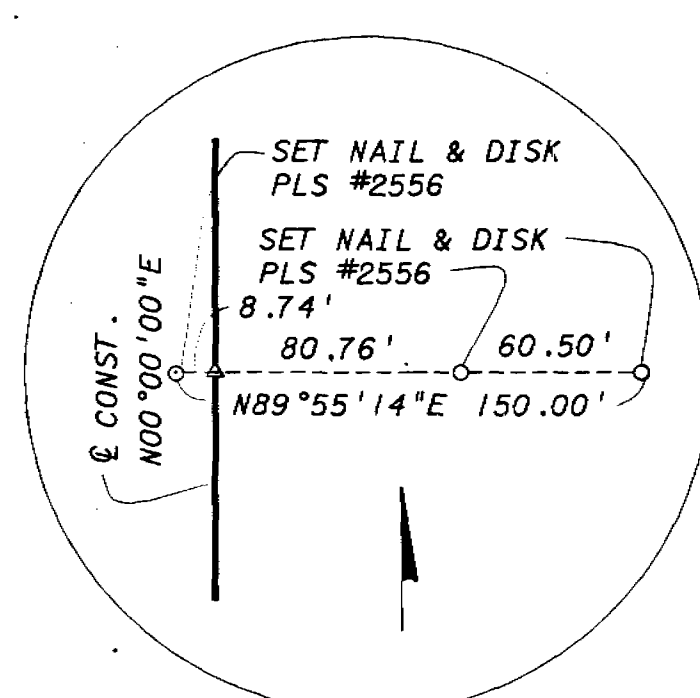


STA. 19+00.11

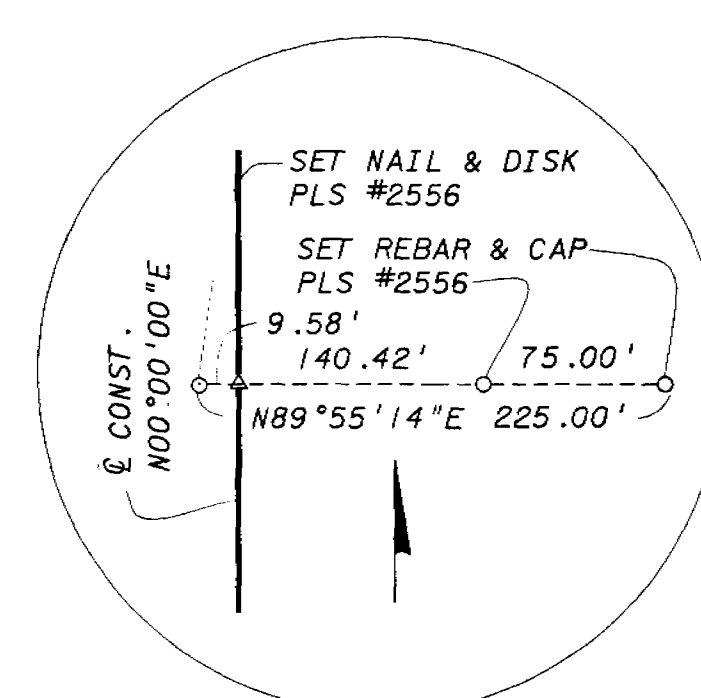


STA. 25+00.02

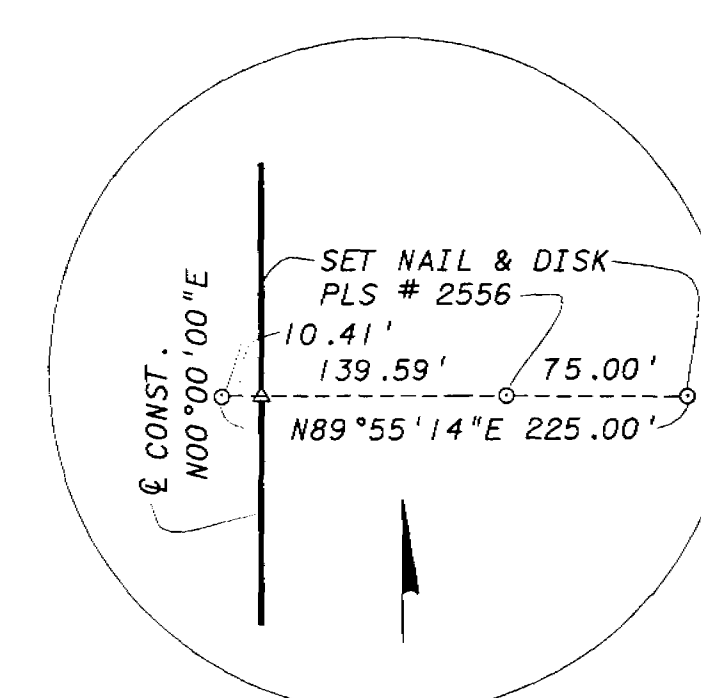


STA. 31+00.02

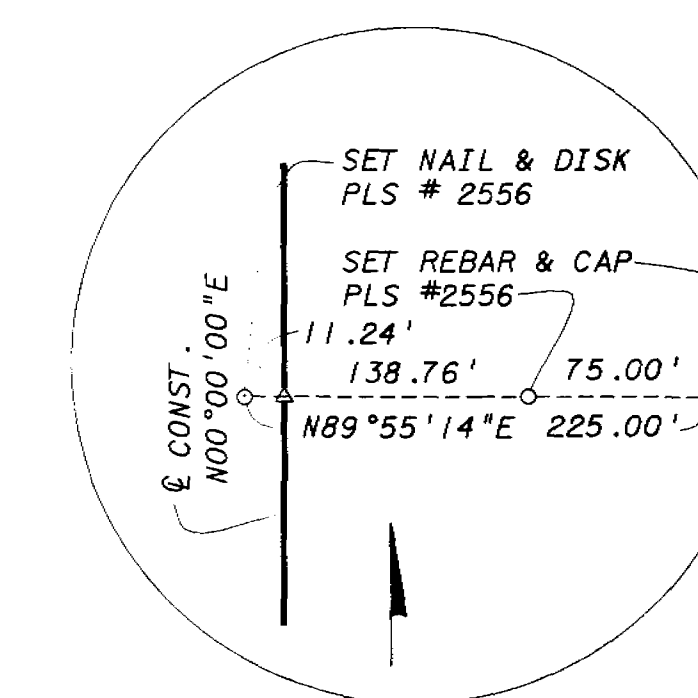


STA. 37+00.02

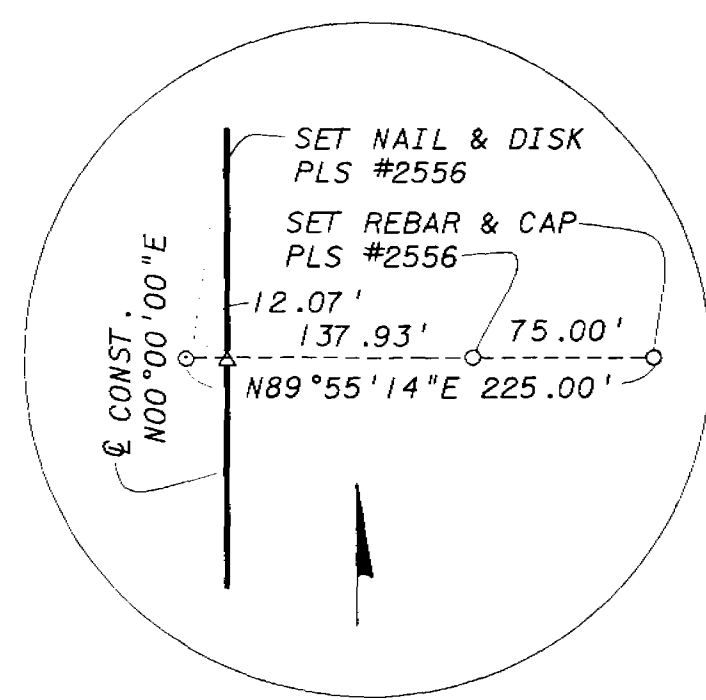


STA. 43+00.02

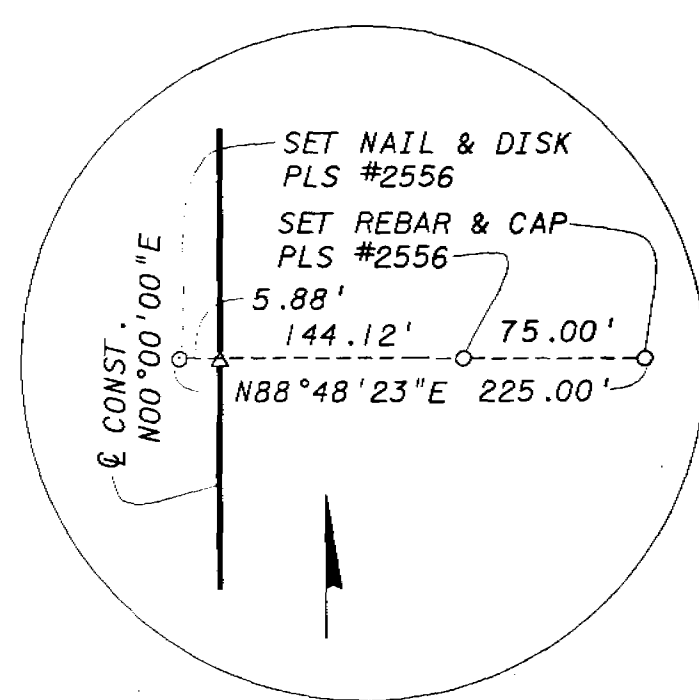


STA. 48+99.95

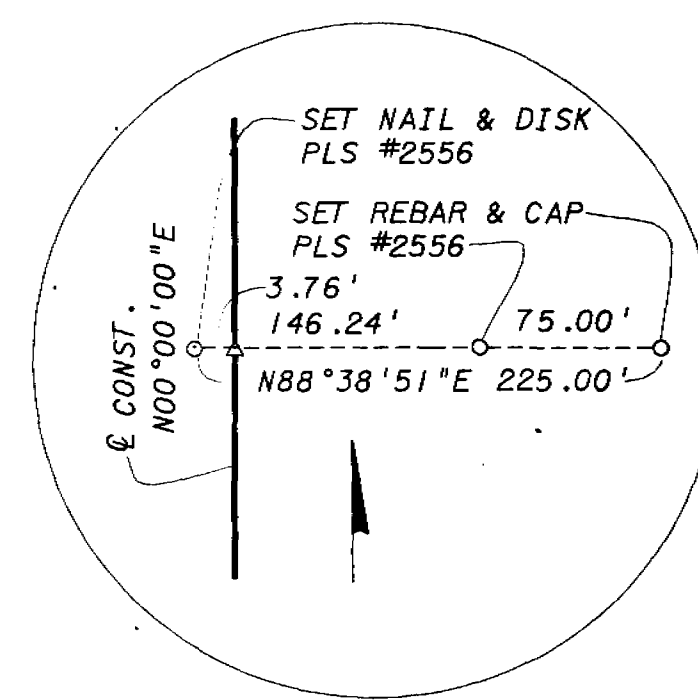


STA. 54+99.88

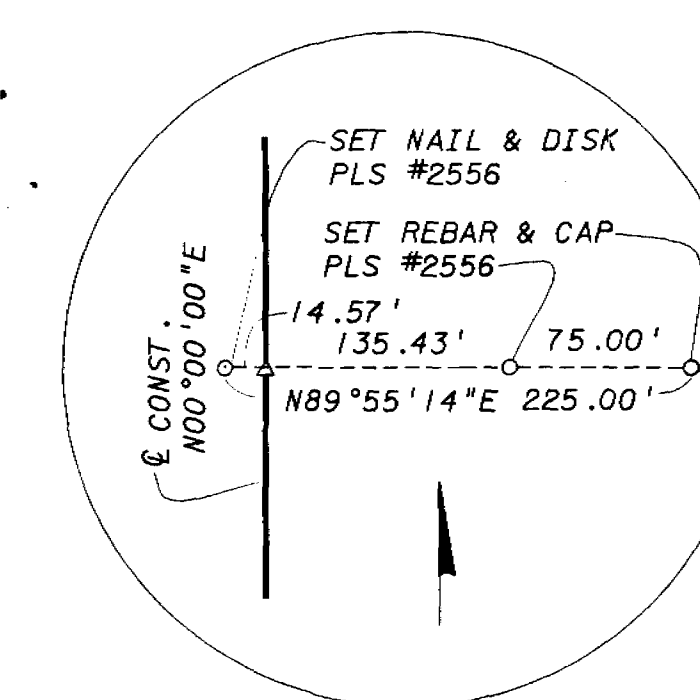


STA. 60+99.75

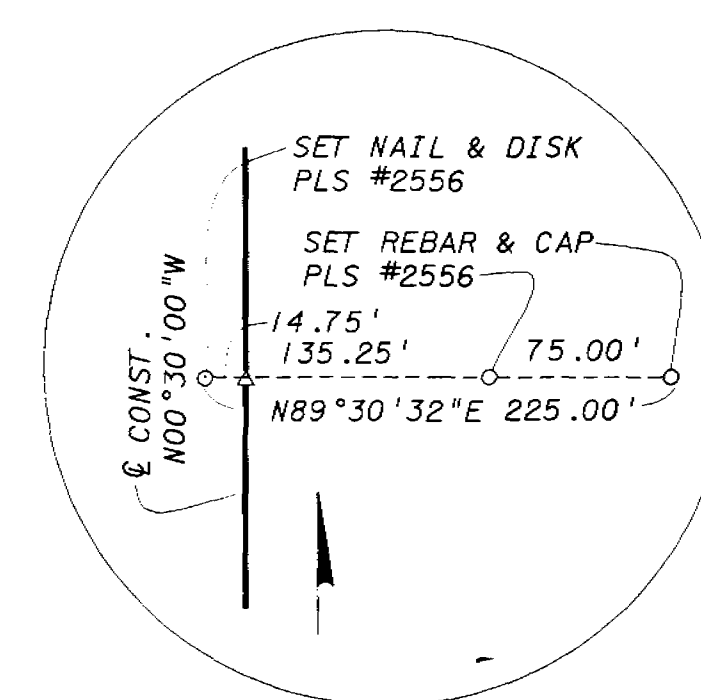


STA. 66+99.88

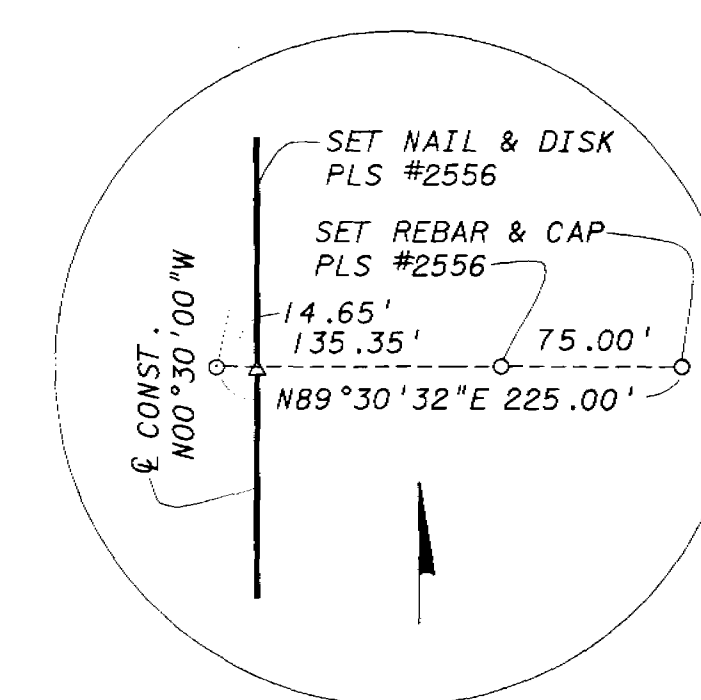


STA. 72+99.88

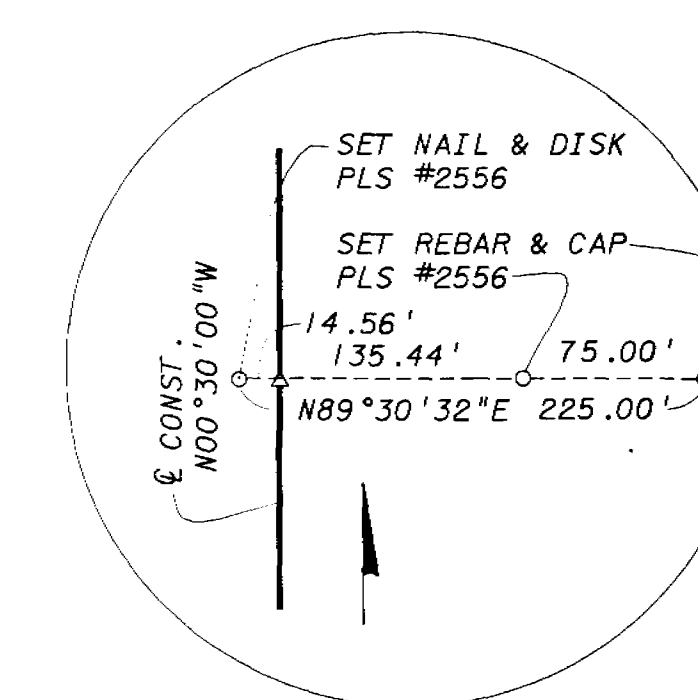


STA. 78+99.88

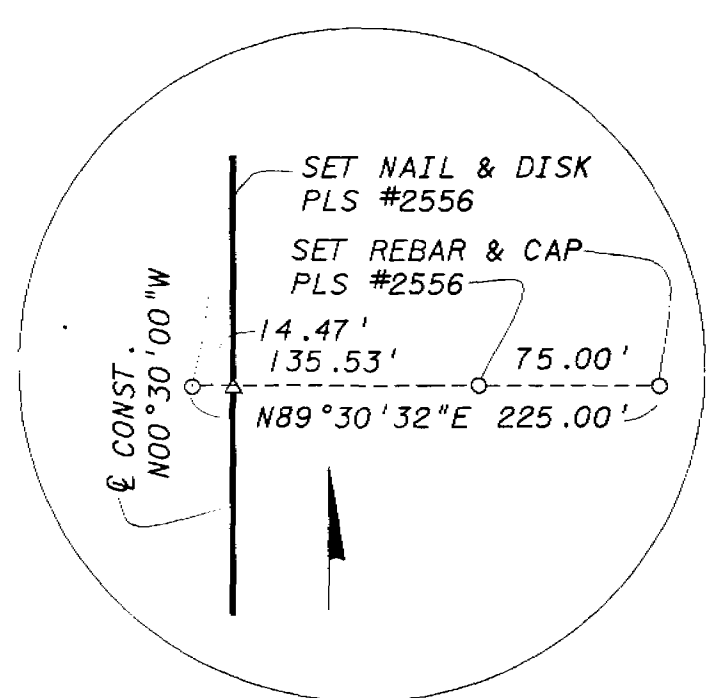


STA. 84+99.88

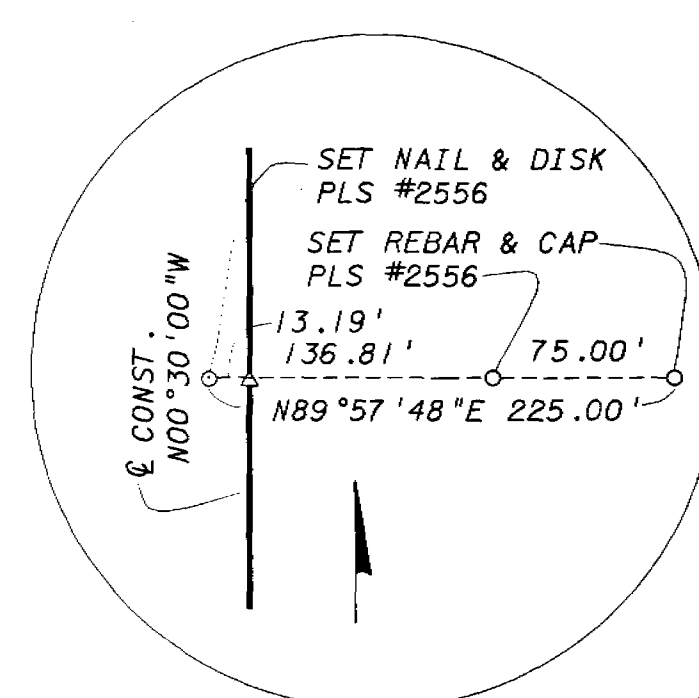


STA. 90+99.88

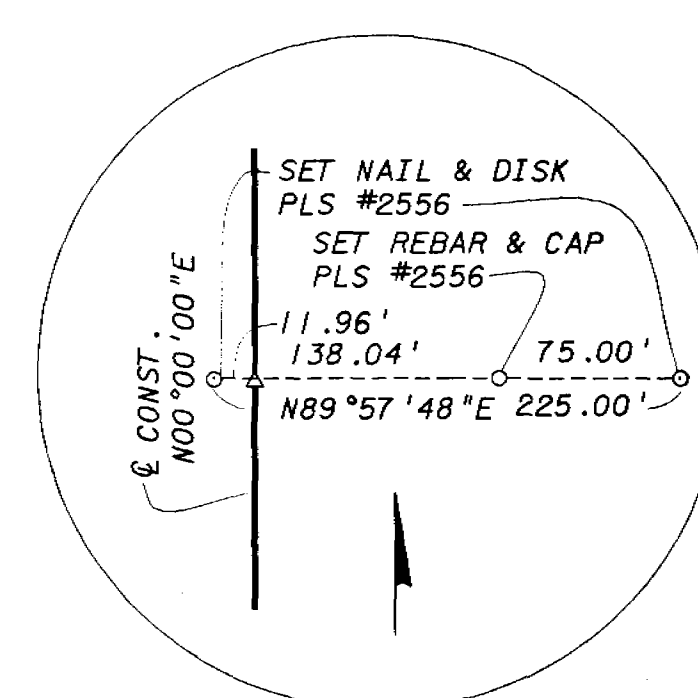


STA. 96+99.77

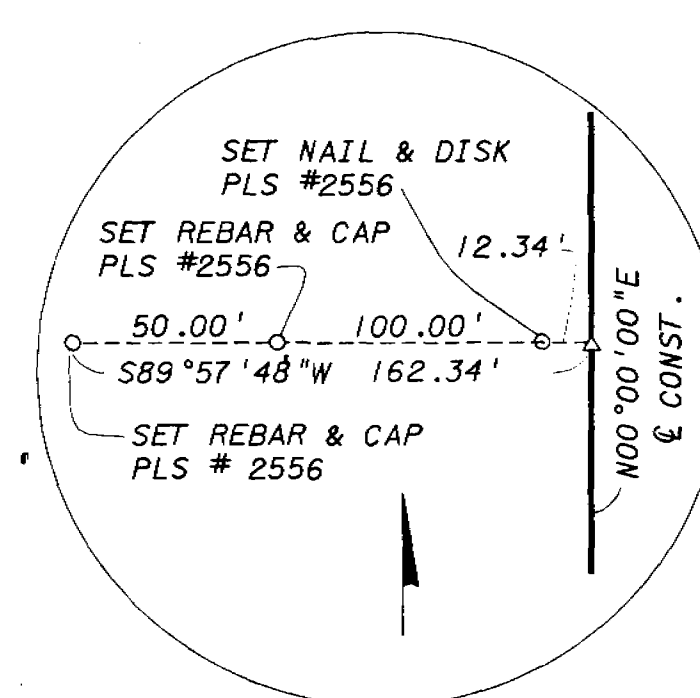


STA. 102+99.77

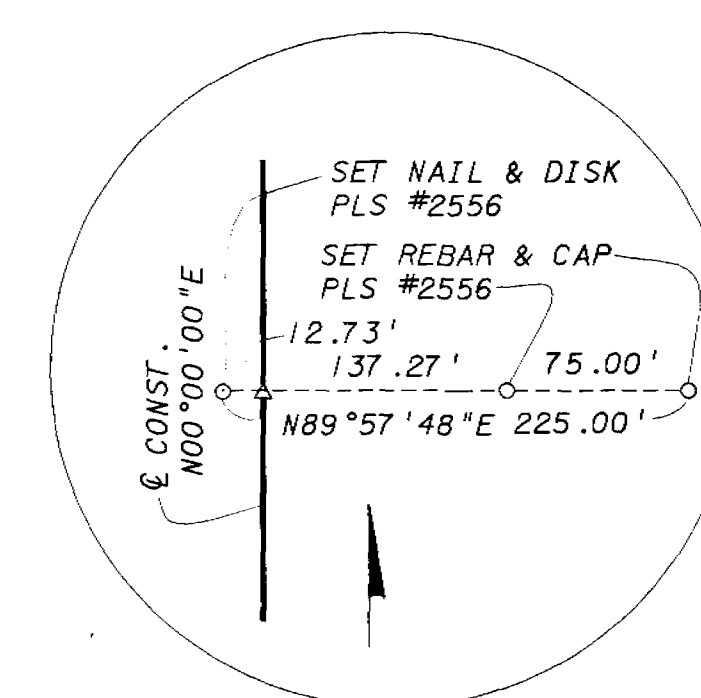

STA. 108+99.77

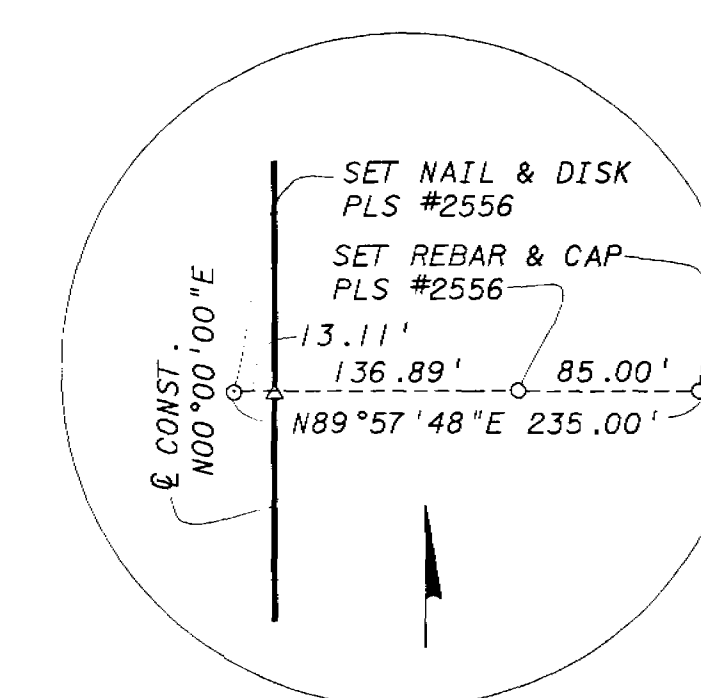

STA. 114+99.77

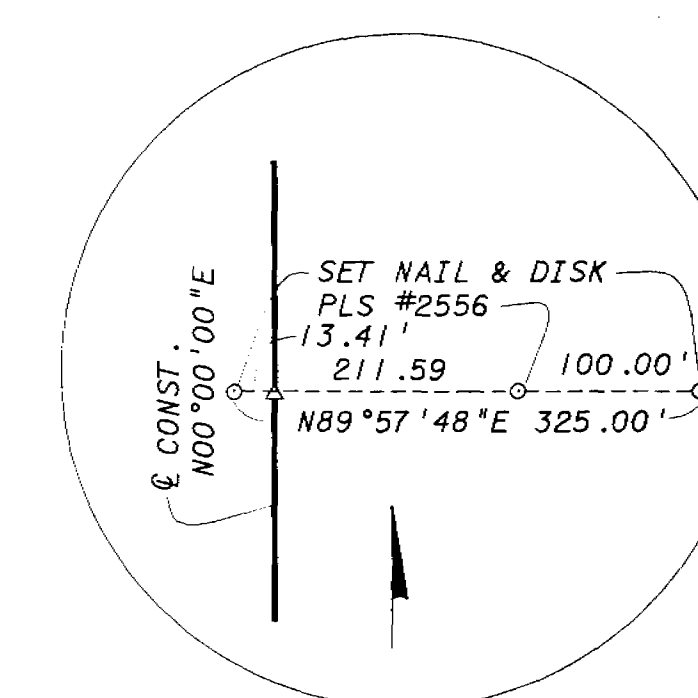

STA. 119+79.94

△ = CALCULATED POINT ON E CONSTRUCTION
NOT SET IN THE FIELD

CITY OF LAKE MARY					
CENTERLINE REFERENCES					
RINEHART ROAD SEMINOLE COUNTY, FLORIDA					
	BY	DATE	APPROVED BY	DATE	
PRELIM	JGW	06/10/94		APR 05 2001	
FINAL	JGW/JWO	06/10/94			
CHECKED	RBK			RONALD B. KESSLER, INC. FLORIDA REGISTERED LAND SURVEYOR-NO. 5249 NOT VALID WITHOUT SURVEYOR'S EMBOSSED SEAL	
MAPS PREPARED BY GLACE & RADCLIFFE, INC.			FIELD BOOK NO. "S" N/A		
W.P.I. NO.		N/A	SCALE:		NOT TO SCALE
SECTION		N/A	SHEET 12 OF 13		

PARCEL NUMBER	SHEET NUMBER	OWNER	INSTRUMENT	TOTAL AREA PARCEL	AREA TAKE	REMAINDER		COMMENTS	RECORDING DATA
						LEFT	RIGHT		
125	5	Peggy W. Hagood, trustee, f/b/o Peggy W. Hagood Revocable Trust, u/d/t dated September 11, 1991		0.609 AC	621 SF	0.595 AC			
129	4	Feather Edge Joint Venture, Inc., a Florida corporation		6.828 AC	197 SF	6.824 AC			
136	5	J. Milton Moore and Florrie A. Moore, his wife		12.268 AC	6.557 AC		5.771 AC		
702	9&10	United States Postal Service			11,459 SF			T.C.E.	
705	8	Sun Ray Homes, Inc.			600 SF			T.C.E.	
707	8	Lake Mary, Florida, a municipal corporation			1,848 SF			T.C.E.	
717	6	Plessey Incorporated, a New York corporation			6,184 SF			T.C.E.	
719A	5&6	See Parcel 719			250 SF			T.C.E.	
719	5&6	Ruth Ellen Brower, Raymond and Edgar Anderson and Estella Anderson, his wife, Parker Donald Anderson, Jr., surviving spouse of Lola Hayes Anderson, deceased			750 SF			T.C.E.	
720	6	James E. Long, Commissioner of Insurance for North Carolina			4,810 SF			T.C.E.	
725	5	Peggy W. Hagood, trustee, f/b/o Peggy W. Hagood Revocable Trust, u/d/t dated September 11, 1991			150 SF			T.C.E.	
728	4	Feather Edge Joint Venture, Inc. a Florida corporation			2,000 SF			T.C.E.	
729	4	Feather Edge Joint Venture, Inc. a Florida corporation			800 SF			T.C.E. (See Parent Parcel 129)	
734	5	City of Lake Mary, Florida, a municipal corporation			4,730 SF			T.C.E.	
804	9	North Orlando Partnership, a Washington limited partnership			15,470 SF			Drainage Easement	
805	8	Sun Ray Homes, Inc.			230 SF			Drainage Easement	
809 A & B	7&8	The Chatlos Foundation, Inc., a New York non-profit corporation			2,991 AC			Drainage Easement	
816	8	Olympia Lake Mary Assoc. LTD, a Florida Limited Partnership			5,250 SF			Drainage Easement	
817	6	Plessey Incorporated, a New York corporation			580 SF			Drainage Easement	
818	7	Stromberg-Carlson Corporation, a Delaware corporation			3,150 SF			Drainage Easement	
836	5	J. Milton Moore and Florrie A. Moore, his wife			0.726 AC			Drainage Easement	
850	11	Florida Department of Transportation Seminole County			2.774 AC			Drainage Easement Outfall Easement	

CITY OF LAKE MARY			
OWNERSHIP TABLE			
RINEHART ROAD SEMINOLE COUNTY, FLORIDA			
	BY	DATE	APPROVED BY
PRELIM	JGW	12/26/93	APR 05 2001
FINAL	JGW	12/26/93	
CHECKED	RBK	1/03/94	
MAPS PREPARED BY GLACE & RADCLIFFE, INC.			FIELD BOOK NO. 5 N/A
W.P.I. NO. N/A			SCALE N/A
SECTION N/A			SHEET 13 OF 13

FILE NAME=TABORW.DGN
DATE=8/4/91
CADD OPERATOR