

THIS CONTRACT PLAN SET INCLUDES:

ROADWAY CONSTRUCTION PLANS

A DETAILED INDEX APPEARS ON THE KEY SHEET
OF EACH GROUP OF PLANS

INDEX OF ROADWAY PLANS


SHEET NO. SHEET DESCRIPTION

- 1 - KEY SHEET
- 2 - DETAIL SHEET
- 3-4- PLAN & PROFILE
- 5-7- CROSS SECTION

F.D.O.T. ROADWAY AND TRAFFIC STANDARDS
(BOOKLET DATED JANUARY 1990)

- 001-STANDARD ABBREVIATIONS
- 002-STANDARD SYMBOLS
- 201-STRUCTURE TOPS,TYPE (7-T)
- 211-CURB INLET TOPS
- 300-CURB & GUTTER
- 304-CURB CUT RAMP
- 515-TURNOUT
- 200 STRUCTURE BOTTOMS

PROJECT LOCATION

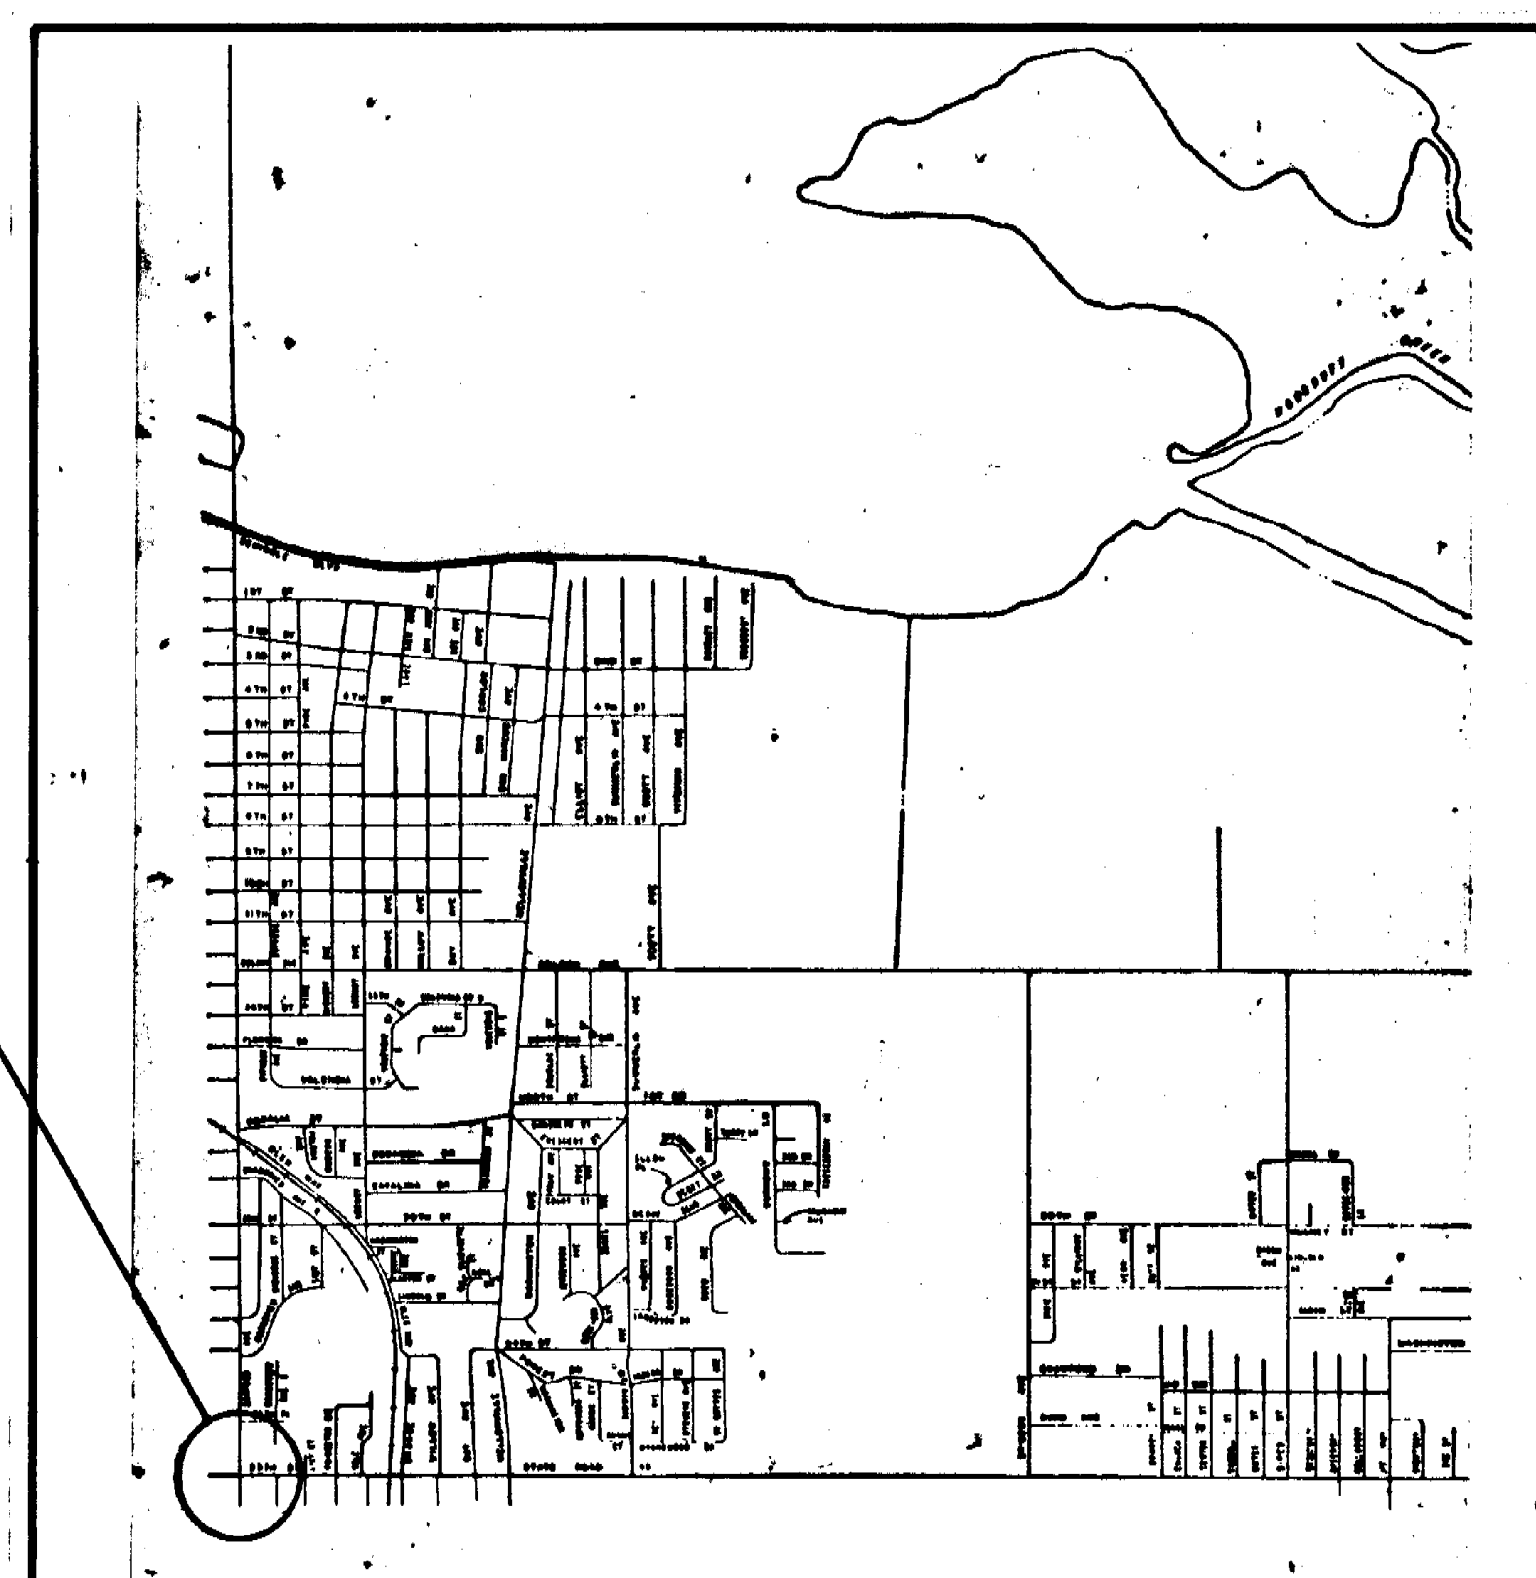

SEMINOLE COUNTY, FLORIDA

BOARD OF COUNTY COMMISSIONERS

FRED STREETMAN, Chairman


PAT WARREN
District 1

ROBERT STURM
District 2



LARRY FURLONG
District 4

JENNIFER KELLEY
District 5

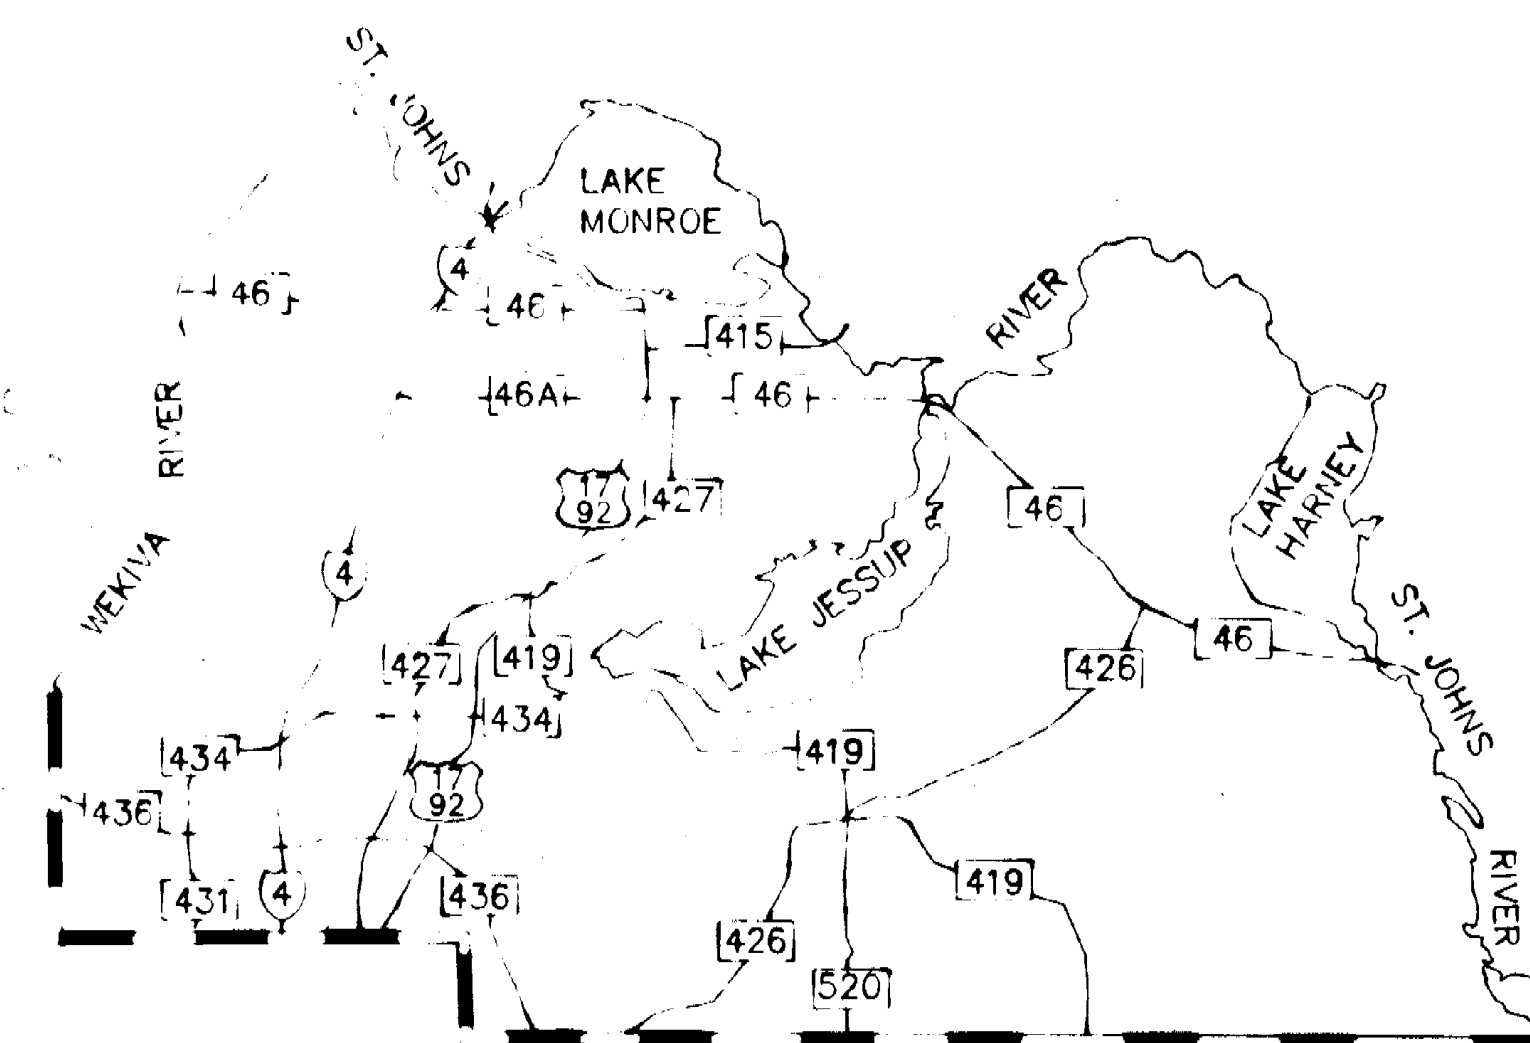

**CERTIFICATE OF BOARD
OF
COUNTY COMMISSIONERS**

I hereby certify that this Right-of-Way Map was approved by the
Seminole County Board of County Commissioners on
19____ and represents the existing and proposed right-of-way of
Novell Branch Road to the extent shown hereon. The right-of-way
identified in the Resolution of Necessity adopted by the Seminole
County Board of County Commissioners on the ____ day of
____, 19____ and recorded in the Official Records Book
____ of the Public Records of Seminole
County, Florida.

Fred W. Streetman
Chairman of the Board

ATTEST:

CERTIFICATE OF CLERK

I HEREBY CERTIFY that I received this Right-of-Way Map in
accordance with the provisions of Section 177.131, Florida Statutes
on this ____ day of ____ 19____

Clerk of the Circuit Court
in and For Seminole County,
Florida

ATTENTION IS DIRECTED TO THE FACT THAT THESE PLANS
MAY HAVE BEEN REDUCED IN SIZE BY REPRODUCTION.
THIS MUST BE CONSIDERED WHEN OBTAINING SCALED DATA.


GOVERNING SPECIFICATIONS: STATE OF FLORIDA,
DEPARTMENT OF TRANSPORTATION, STANDARD
SPECIFICATIONS, DATED 1986 AND SUPPLE-
MENTS THERETO IF NOTED IN THE SPECIAL
PROVISIONS FOR THIS PROJECT.

CONTRACT PLANS
APPROVED BY *Mark E. Flomerfelt* DATE 6/21/91
MARK E. FLOMERFELT
PE. No. 40120

REVISED BY	DATE	COMMENTS

CONSTRUCTION COMPLETED _____

FIELD VERIFIED _____

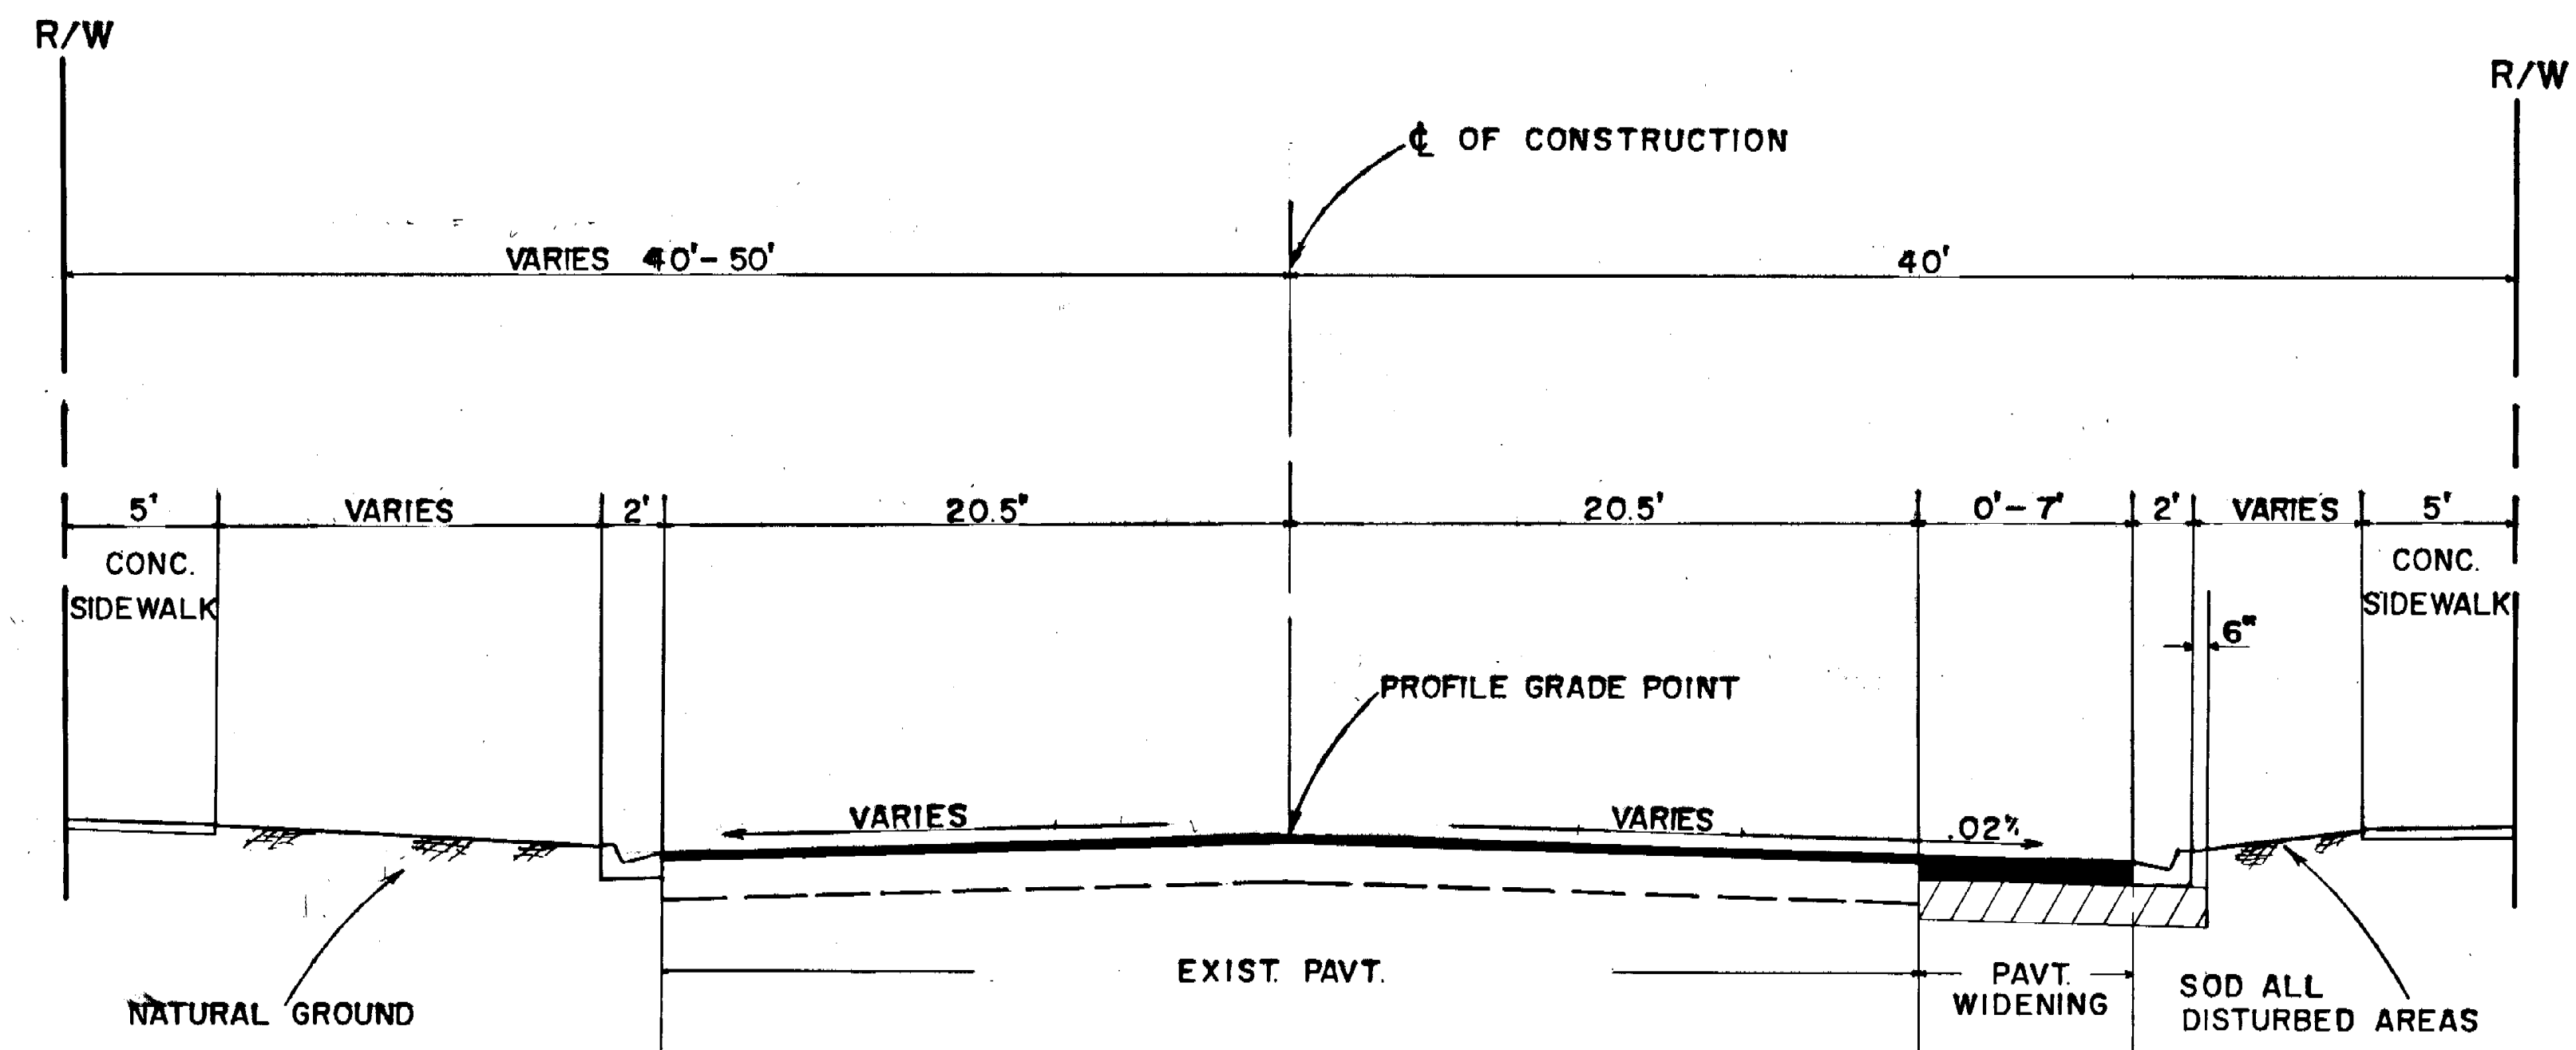

TYPICAL SECTION

WIDENING


STA. 105+50 - 110+27

ASPHALTIC BASE COURSE (7")

TYPE S-1 ASPHALTIC CONCRETE STRUCTURAL COURSE (2" THICK)

TYPE FC-4 OVERLAY (1")

CLASS II URBAN TURNOUT CONSTRUCTION

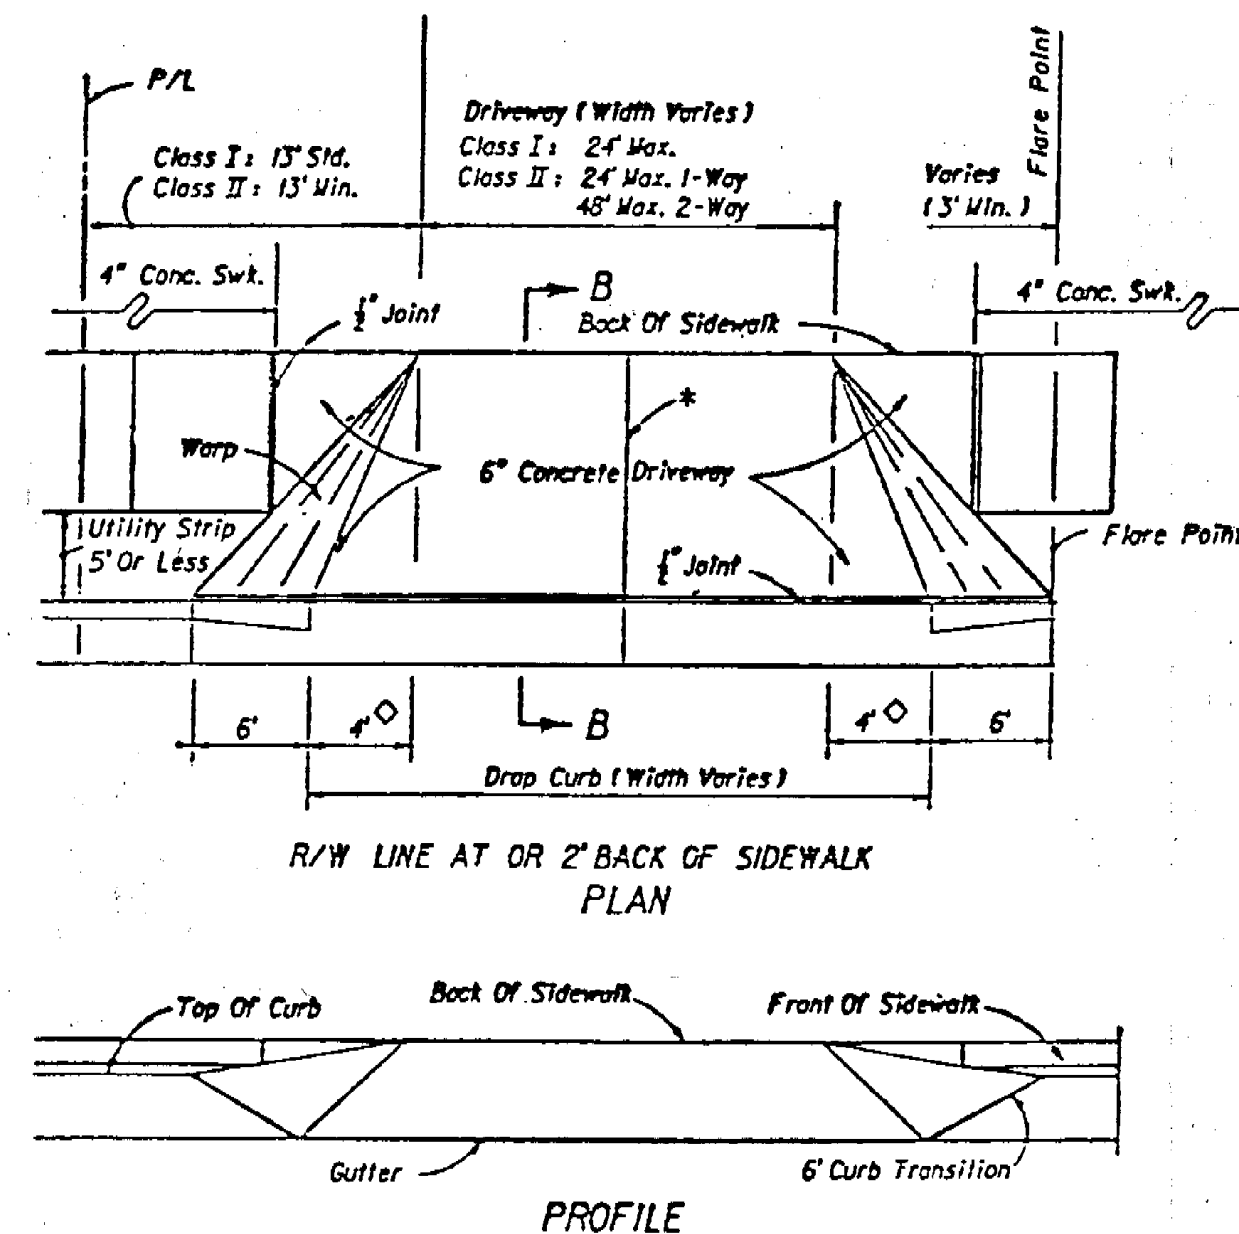

GENERAL NOTES

1. All materials, construction, inspections and tests shall, as a minimum, conform to Article VI of the Seminole County Subdivision Regulations.
2. Prior to construction, all existing utilities, public or private, should be located in area of construction and owners of said mentioned utilities notified prior to commencing work.
3. During construction, traffic shall be maintained in accordance with "Manual on Traffic Controls and Safe Practices for Street and Highway Construction Maintenance and Utility Operation." (Florida D.O.T.)
4. Unstable materials shall be removed from construction areas and backfilled with suitable materials.
5. Temporary drainage shall be provided during construction to eliminate any flooding of private property.
6. Construction shall include replacing, with matching materials, any driveways, walks, curbs, sod, etc. that are damaged or removed due to construction; and work shall be coordinated with property owners.
7. All areas disturbed as a result of construction shall be sodded.
8. Construction or repairs of sanitary sewer and water utilities shall conform to "Standard Construction and Utility Specifications." (Environmental Services Divisions.)
9. All storm sewer lines and inlets shall be cleaned of debris and eroded materials at last stages of construction.
10. Any drainage problems created by construction, or existing before construction not alleviated, should be brought to the attention of the Engineering Division.
11. Upon completion of construction, the Engineering Division shall be notified for final inspection.
12. All survey corners indicated on the plans shall be referenced and certified by a Registered Professional Land Surveyor prior to commencement of construction. All corners destroyed or obliterated by construction shall be reset and so certified by the Land Surveyor prior to completion of the project. Certified sketches shall be submitted to:

Seminole County Public Works Department
Engineering Division
Survey Section
274 Bush Boulevard
Sanford, Florida 32773

FILE NO. 307

REVISIONS

DATE	NO.	DESCRIPTION	DATE	NO.	DESCRIPTION

DESIGNED BY	J.P.C.	DATE	1-15-91
CHECKED BY	M.E.F.	CHECKED BY	
SUPERVISOR BY	M.E.F.		


SEMINOLE COUNTY
ENGINEERING DEPARTMENT

APPROVED BY: M.E.F. DATE:


SANFORD AVE. & S.R. 46



SEC. 6, TWP. 20 S., RNG. 31 E.
SEMINOLE COUNTY, FLORIDA

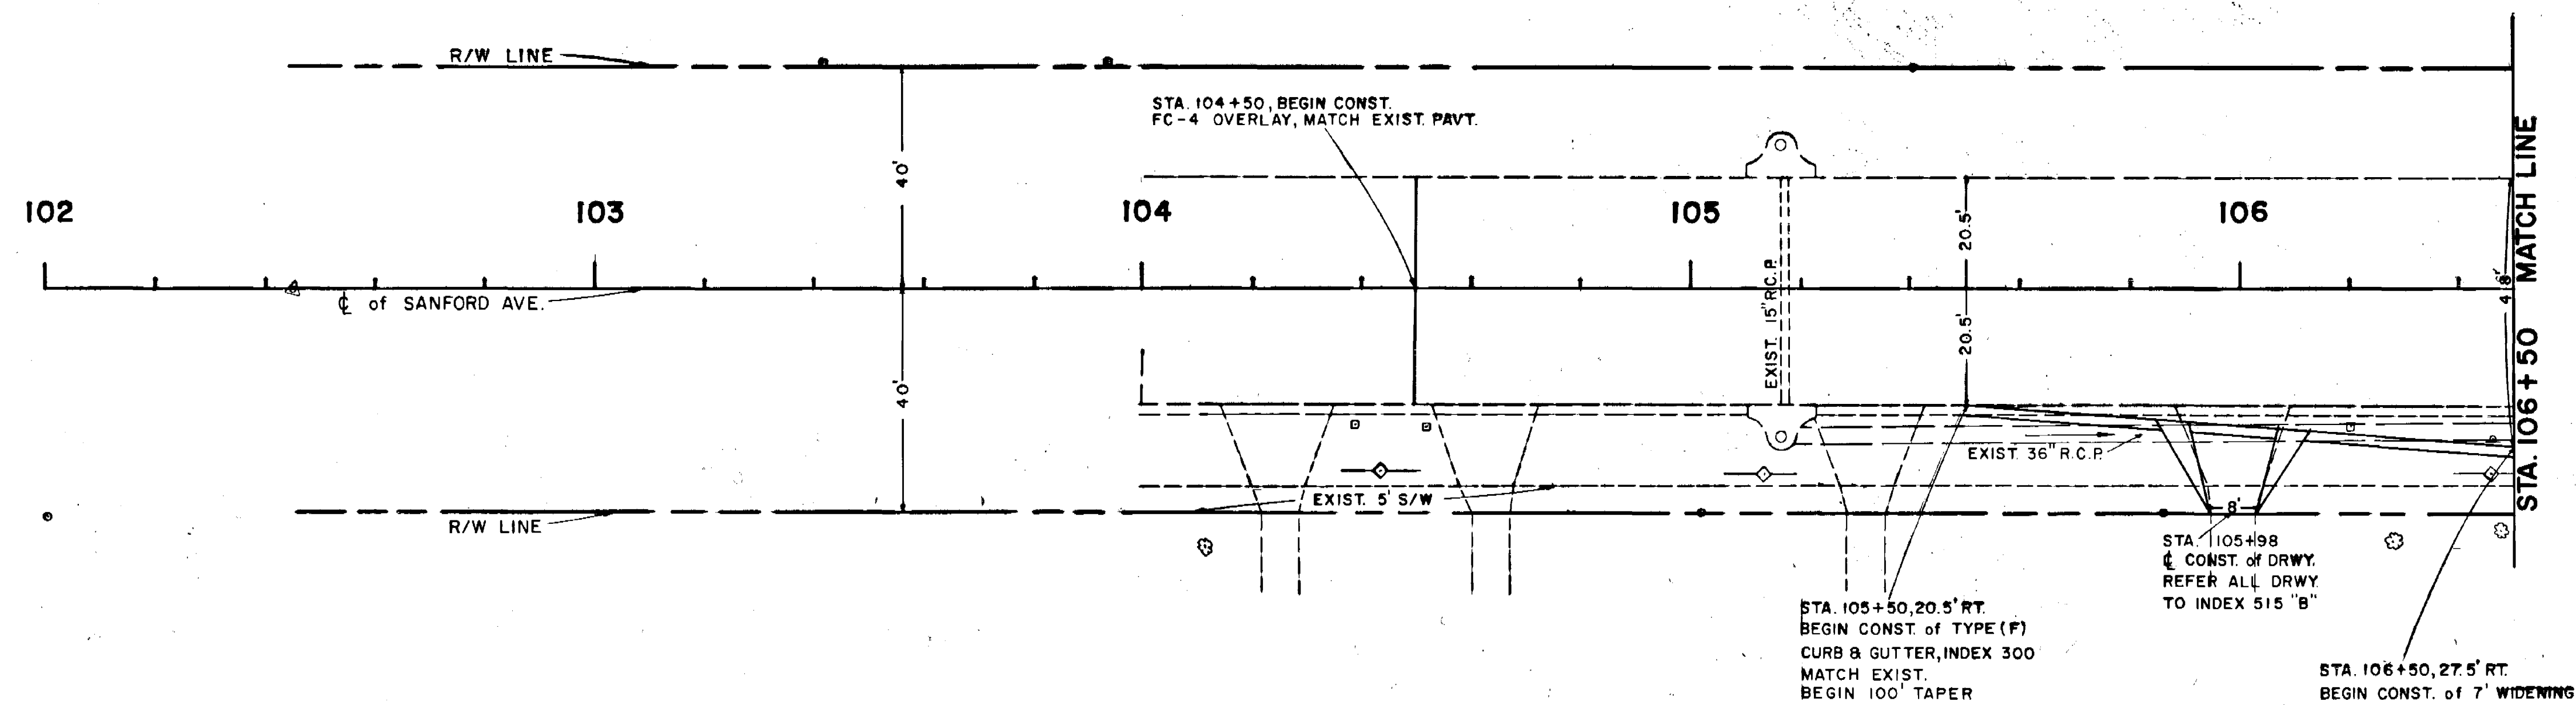

SCALE: 1\"/>

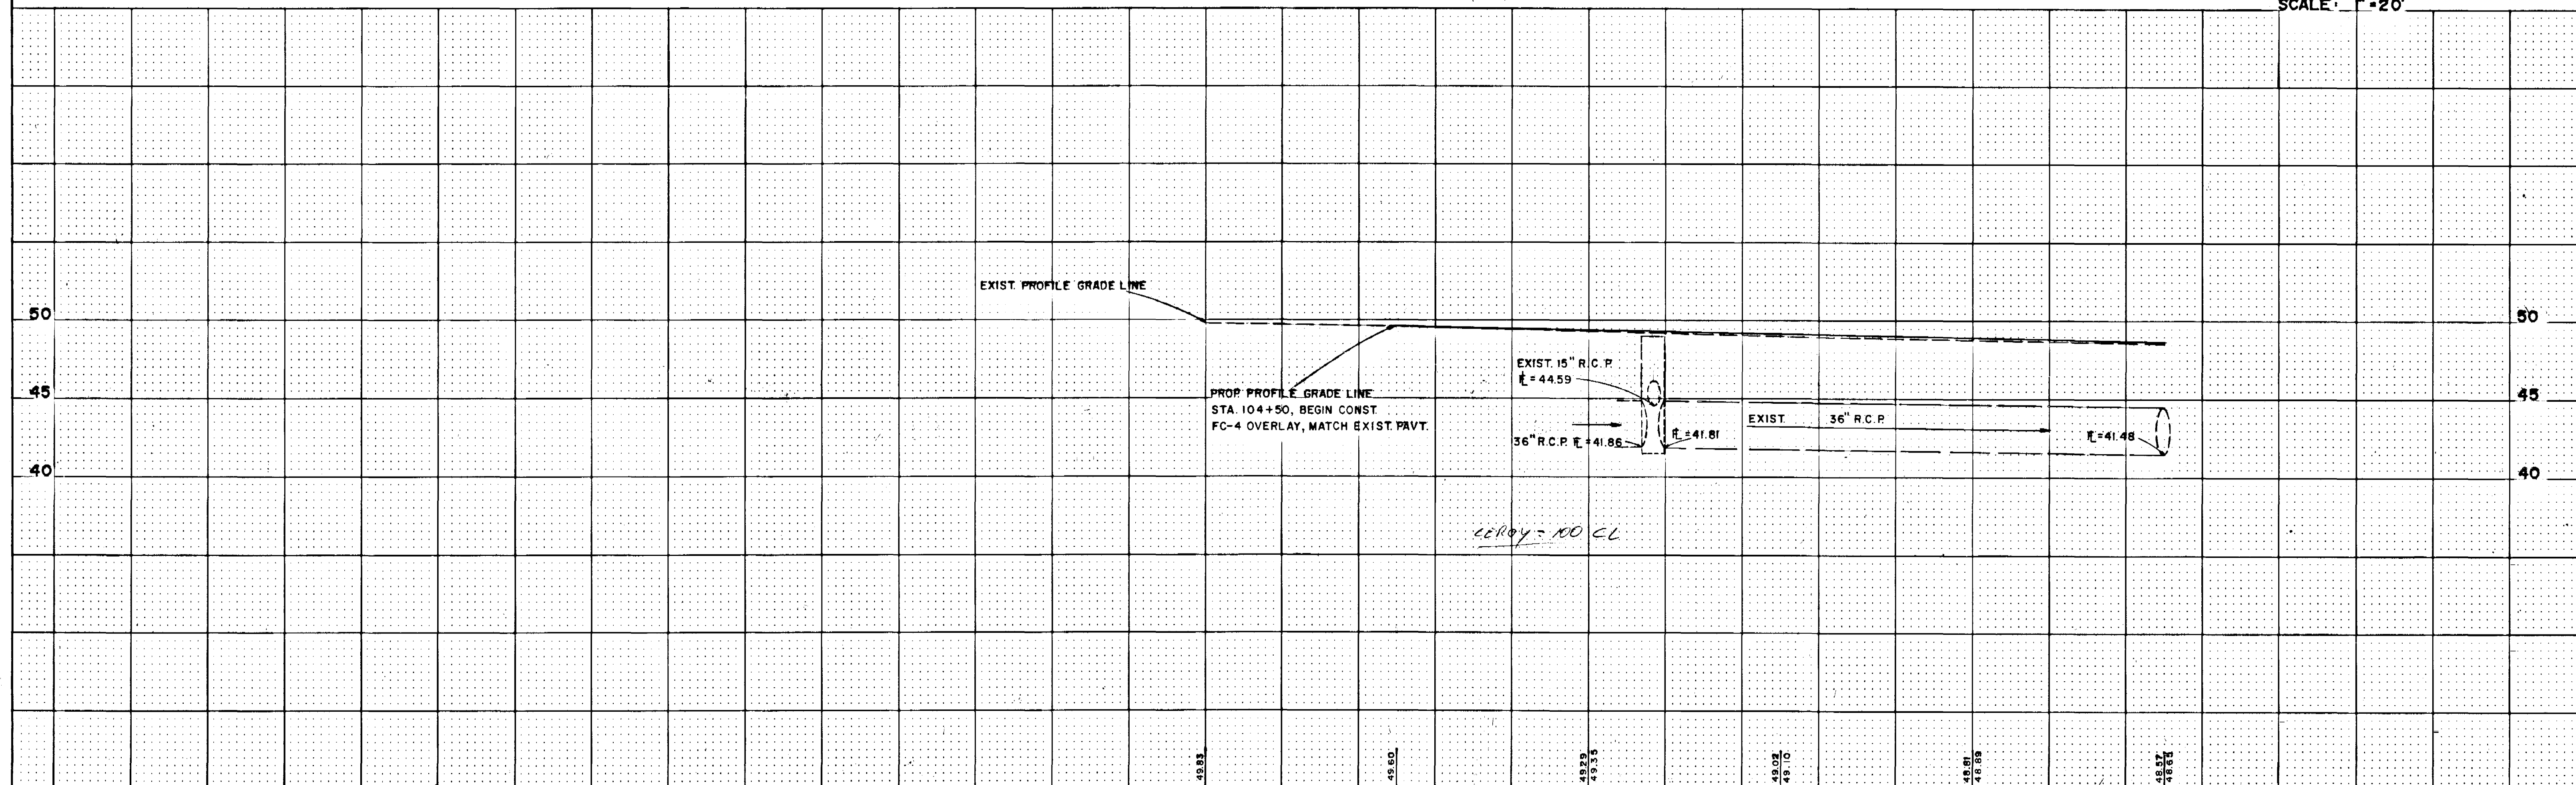



102				103				104				105				106			
DATE	BY	DESCRIPTION		DATE	BY	DESCRIPTION		DATE	BY	DESCRIPTION		DATE	BY	DESCRIPTION		DATE	BY	DESCRIPTION	

DESIGNED BY	NAME	DATE	DESIGNED BY	NAME	DATE
CHECKED BY			CHECKED BY		
SUPERVISED BY			SUPERVISED BY		

SEMINOLE COUNTY ENGINEERING DEPARTMENT		APPROVED BY	DATE

FIELD BOOK NO. 307		SANFORD AVE. & S.R. 46	
DRAWING NO.			

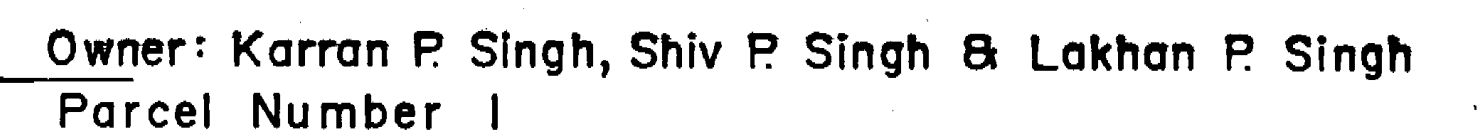

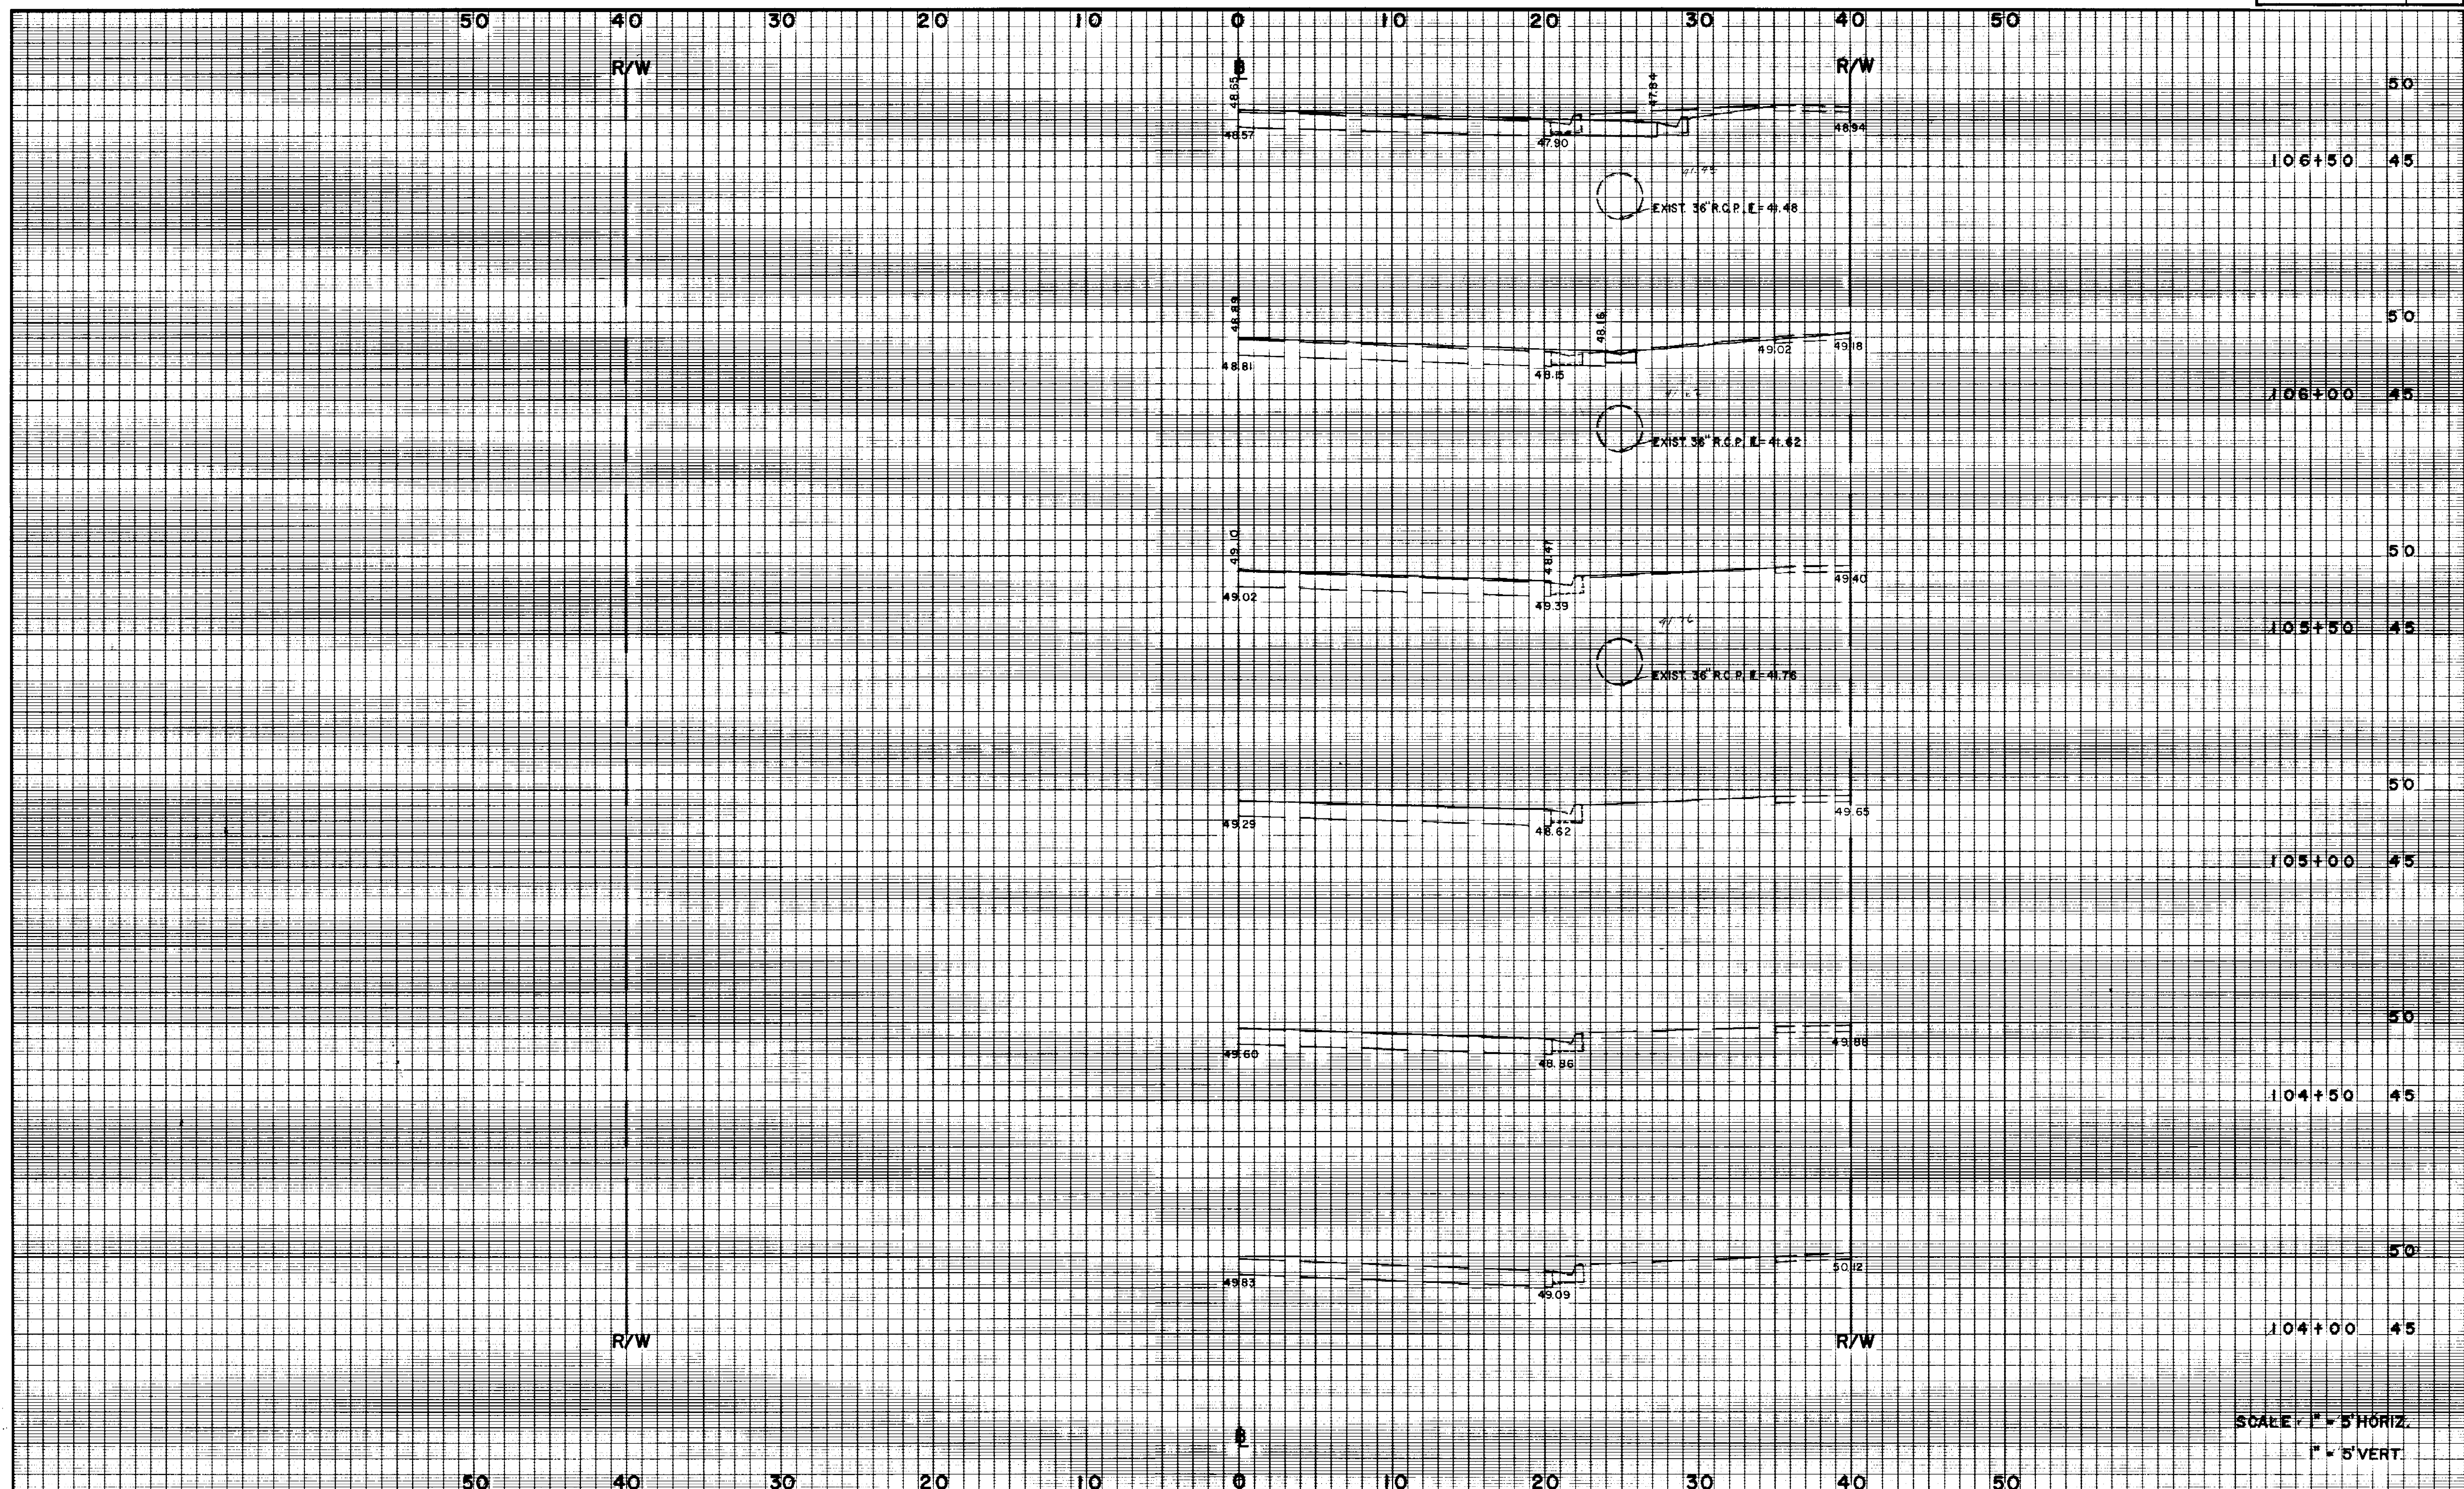


<table border="1"> <tr> <th>DATE</th> <th>BY</th> <th>DESCRIPTION</th> <th>DATE</th> <th>BY</th> <th>DESCRIPTION</th> </tr> <tr> <td> </td> <td> </td> <td> </td> <td> </td> <td> </td> <td> </td> </tr> </table>				DATE	BY	DESCRIPTION	DATE	BY	DESCRIPTION							<table border="1"> <tr> <th>DATE</th> <th>BY</th> <th>DESCRIPTION</th> <th>DATE</th> <th>BY</th> <th>DESCRIPTION</th> </tr> <tr> <td> </td> <td> </td> <td> </td> <td> </td> <td> </td> <td> </td> </tr> </table>				DATE	BY	DESCRIPTION	DATE	BY	DESCRIPTION							<table border="1"> <tr> <th>NAME</th> <th>DATE</th> <th>NAME</th> <th>DATE</th> </tr> <tr> <td>DESIGNED BY: J.P.O.</td> <td>8-1-90</td> <td>DRAWN BY: M.E.F.</td> <td> </td> </tr> <tr> <td>CHECKED BY: M.E.F.</td> <td> </td> <td>CHECKED BY: M.E.F.</td> <td> </td> </tr> <tr> <td>SUPERVISED BY: M.E.F.</td> <td> </td> <td>APPROVED BY: M.E.F.</td> <td> </td> </tr> </table>				NAME	DATE	NAME	DATE	DESIGNED BY: J.P.O.	8-1-90	DRAWN BY: M.E.F.		CHECKED BY: M.E.F.		CHECKED BY: M.E.F.		SUPERVISED BY: M.E.F.		APPROVED BY: M.E.F.		<table border="1"> <tr> <td colspan="2">FLORIDA DEPARTMENT OF TRANSPORTATION</td> </tr> <tr> <td colspan="2">APPROVED BY: M.E.F.</td> </tr> <tr> <td>DATE: </td> <td> </td> </tr> </table>				FLORIDA DEPARTMENT OF TRANSPORTATION		APPROVED BY: M.E.F.		DATE:	
DATE	BY	DESCRIPTION	DATE	BY	DESCRIPTION	
DATE	BY	DESCRIPTION	DATE	BY	DESCRIPTION	
NAME	DATE	NAME	DATE	
DESIGNED BY: J.P.O.	8-1-90	DRAWN BY: M.E.F.	
CHECKED BY: M.E.F.		CHECKED BY: M.E.F.	
SUPERVISED BY: M.E.F.		APPROVED BY: M.E.F.	
FLORIDA DEPARTMENT OF TRANSPORTATION	
APPROVED BY: M.E.F.	
DATE:	

SANFORD AVE. & S.R. 46


LEOY 1066

19 - 5120 CIRCLE TERMINATE FOR 36" R.C.P.

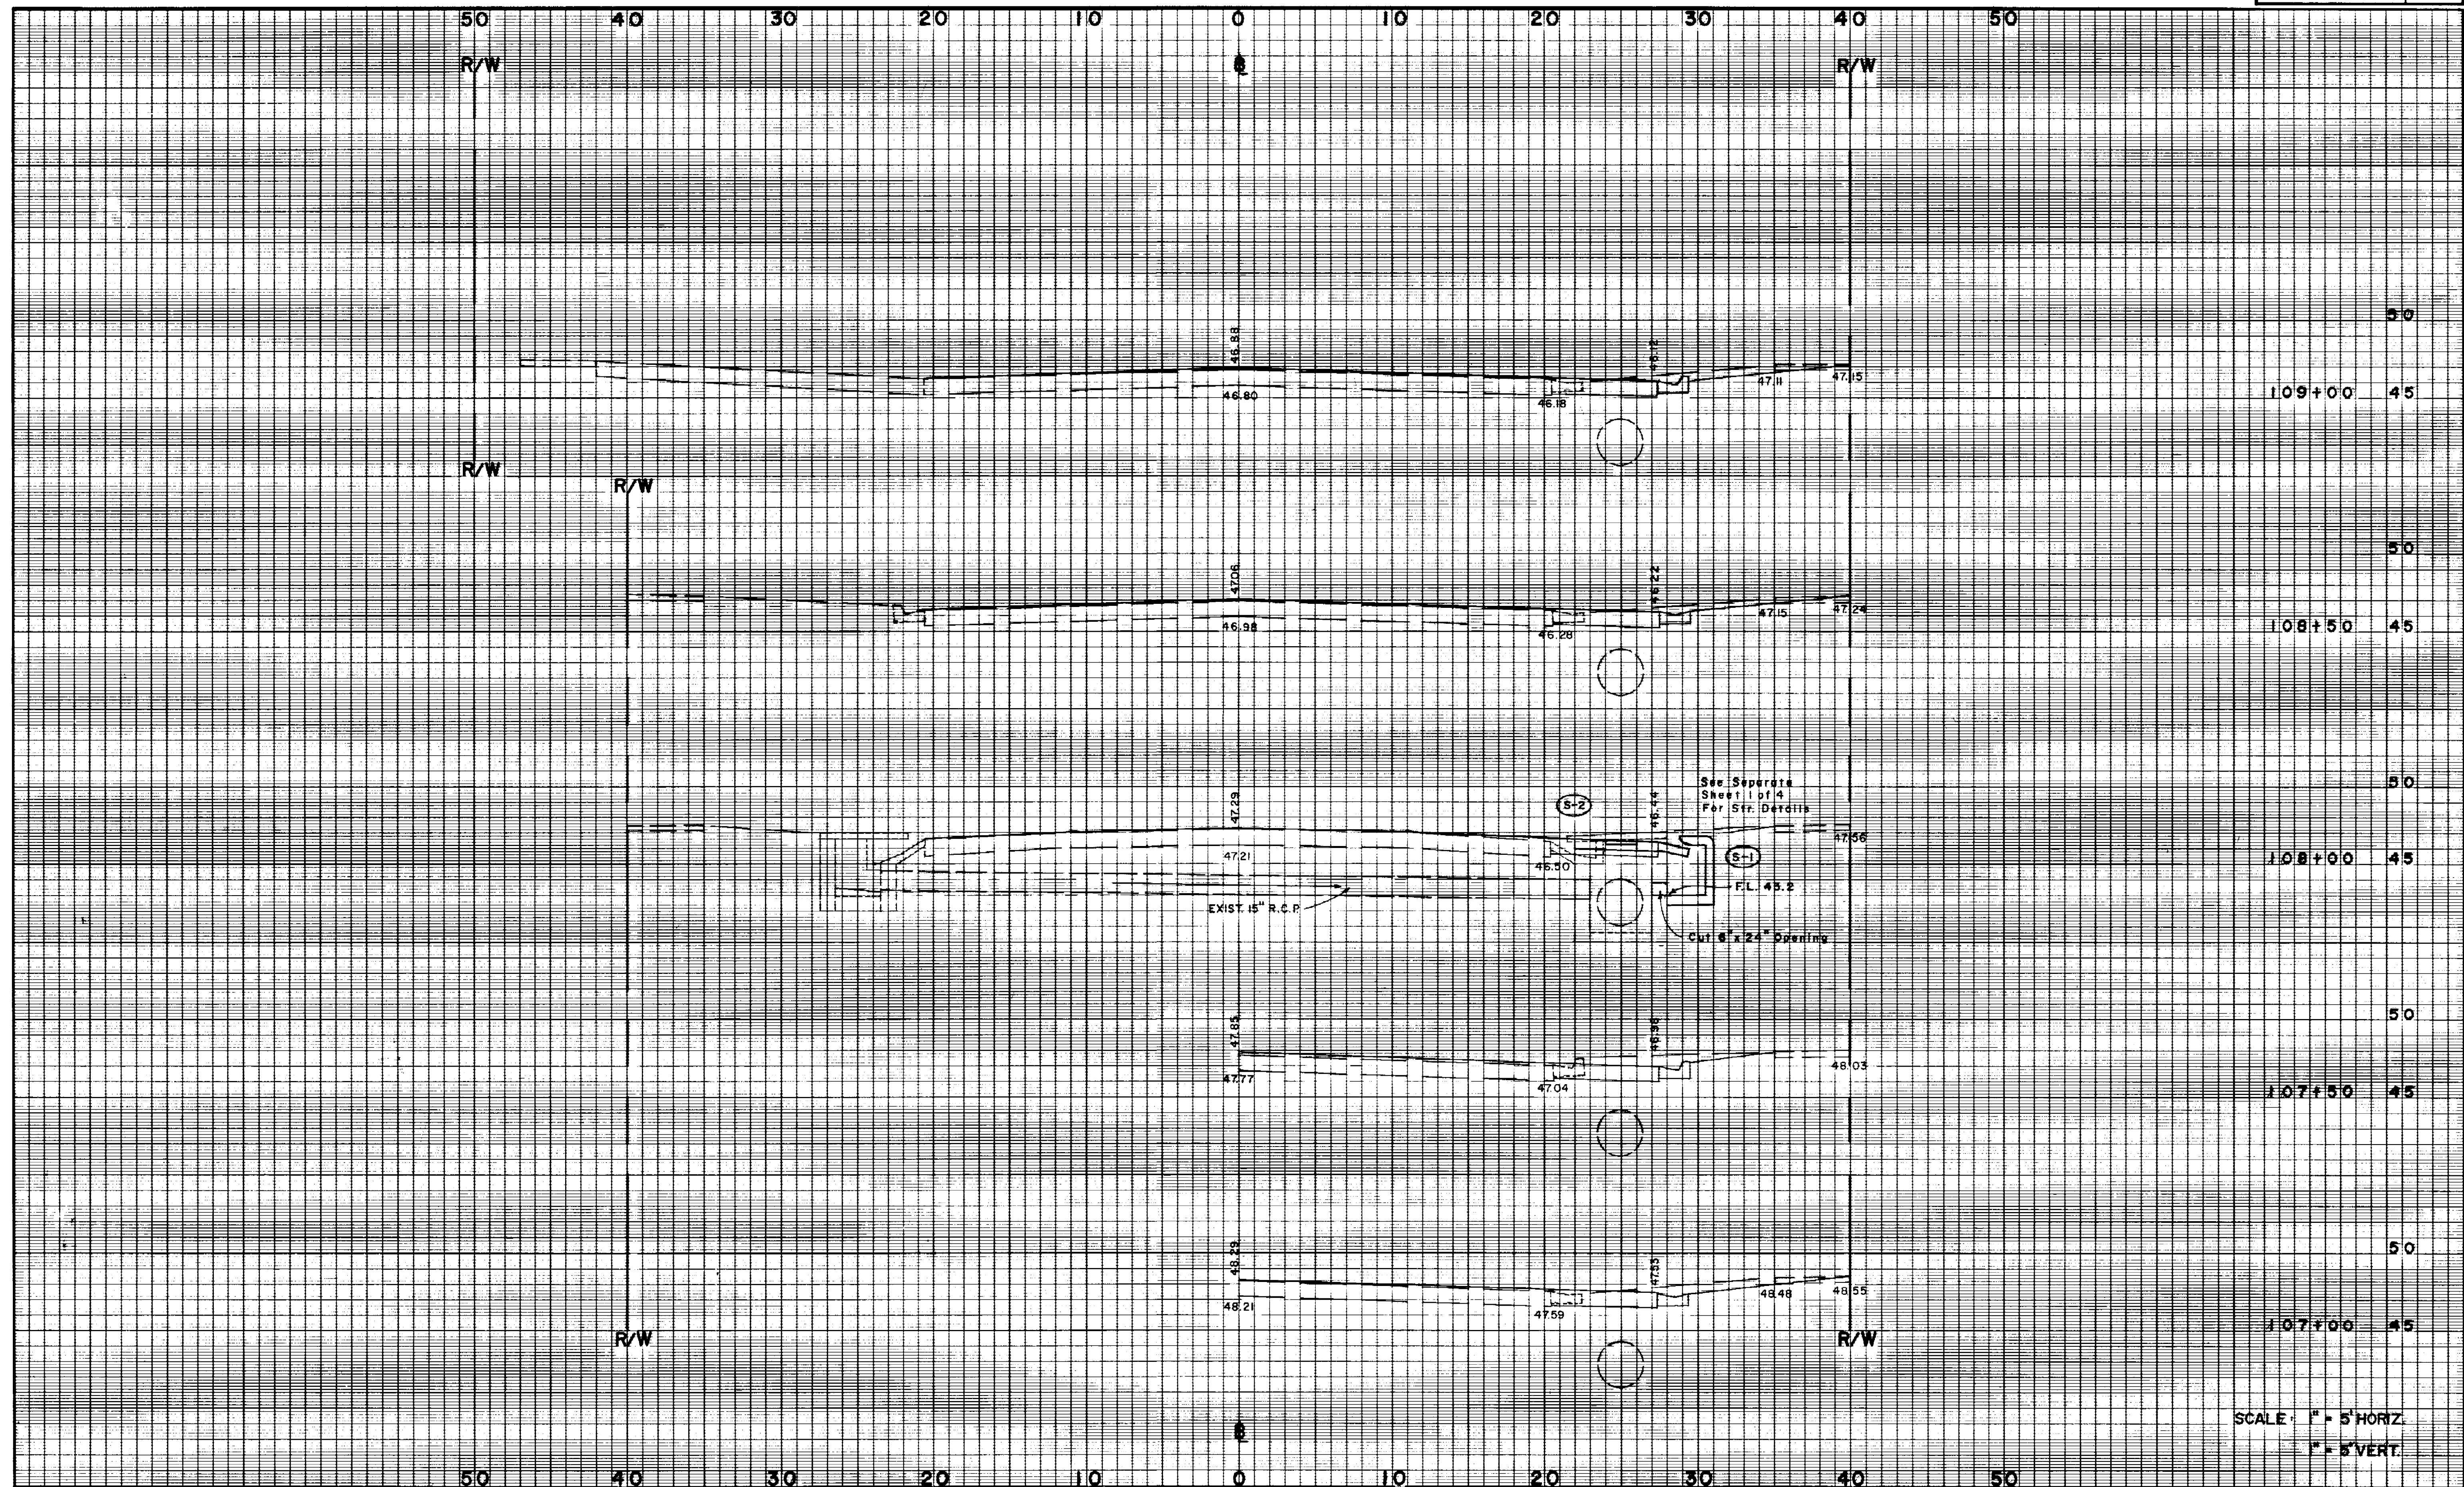

REVISIONS				FLORIDA DEPARTMENT OF TRANSPORTATION			
DATE	BY	DESCRIPTION		DESIGNED BY	NAME	DATE	
				1.P.C.		8-6-90	
				CHECKED BY	M.S.F.		
				SUPERVISED BY	M.S.F.		
				DRAWN BY			
				CHECKED BY			
				APPROVED BY	M.S.F.		
						DATE	

SANFORD AVE. & S.R.46

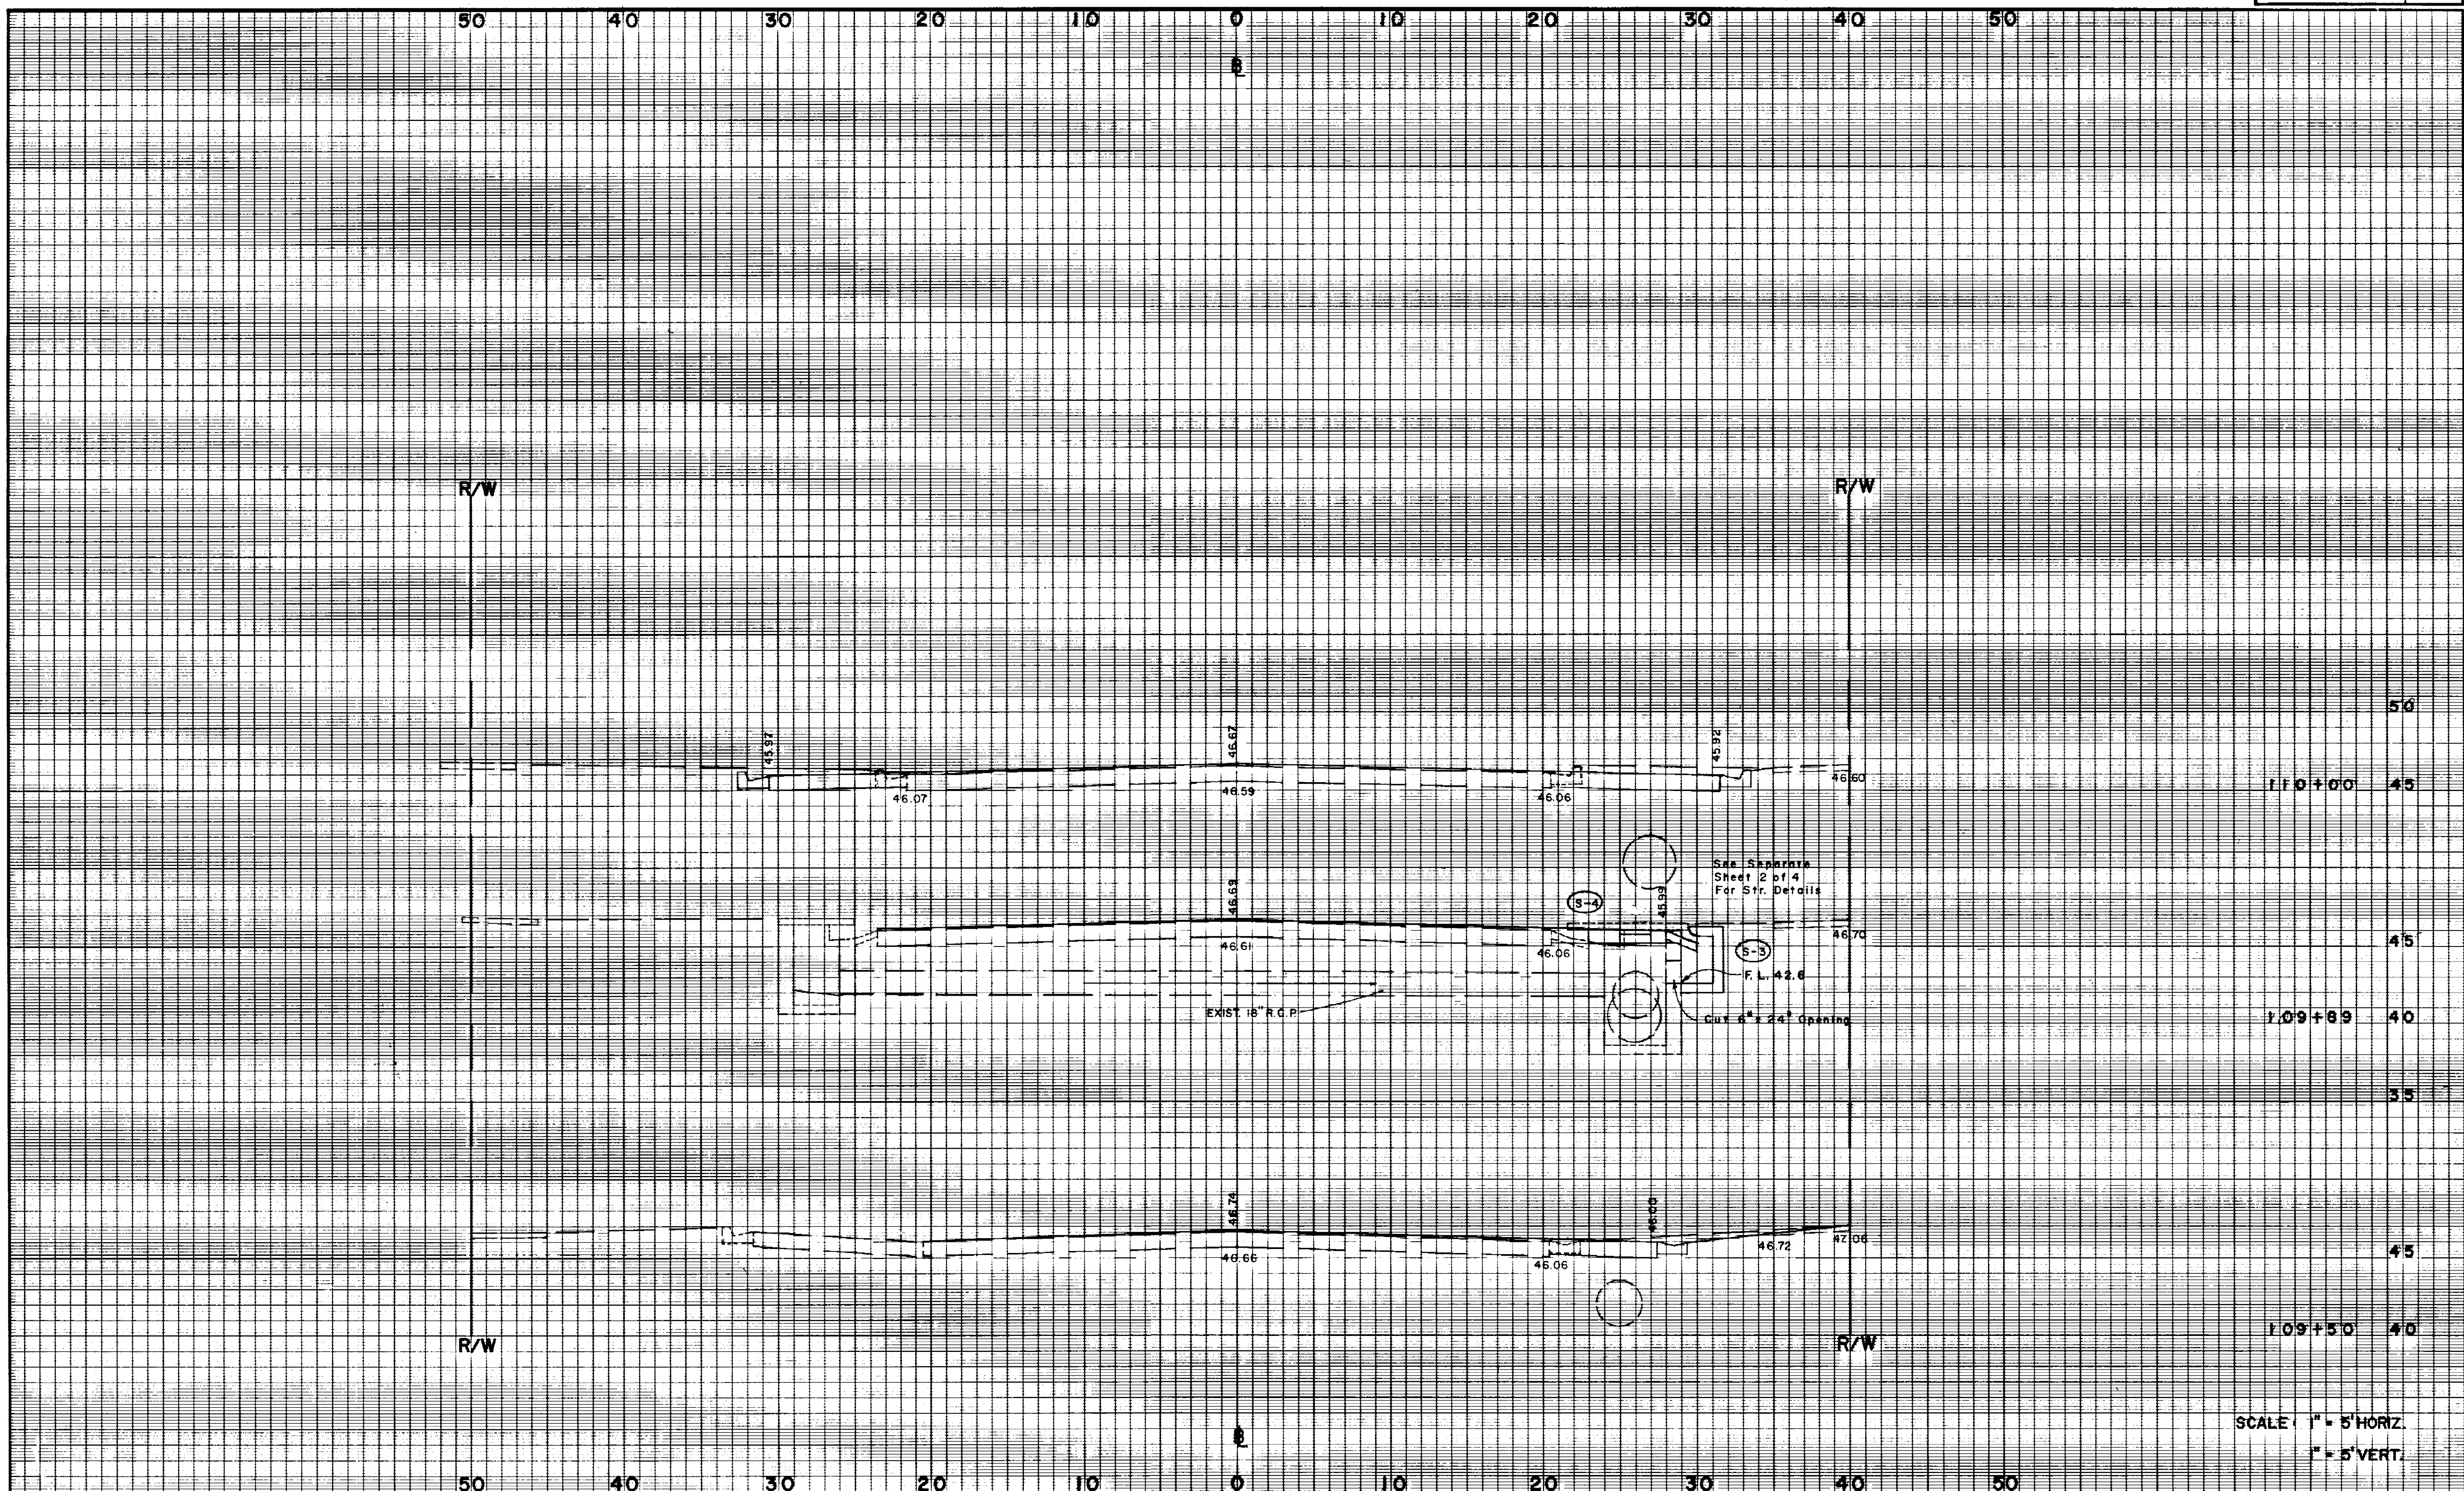

SCALE: 1" = 5' HORIZ.
1" = 5' VERT.

<table border="1"> <tr> <td>DATE</td> <td>BY</td> <td>DESCRIPTION</td> <td>DATE</td> <td>BY</td> <td>DESCRIPTION</td> <td>DATE</td> <td>BY</td> <td>DESCRIPTION</td> <td>DATE</td> <td>BY</td> <td>DESCRIPTION</td> </tr> <tr> <td></td> <td></td> <td></td> <td></td> <td></td> <td></td> <td></td> <td></td> <td></td> <td></td> <td></td> <td></td> </tr> </table>				DATE	BY	DESCRIPTION	DATE	BY	DESCRIPTION	DATE	BY	DESCRIPTION	DATE	BY	DESCRIPTION													<table border="1"> <tr> <td>DESIGNED BY</td> <td>NAME</td> <td>DATE</td> <td>DRAWN BY</td> <td>NAME</td> <td>DATE</td> </tr> <tr> <td>J.P.C.</td> <td></td> <td>8-6-90</td> <td></td> <td></td> <td></td> </tr> <tr> <td>CHECKED BY</td> <td>NAME</td> <td>DATE</td> <td>CHECKED BY</td> <td>NAME</td> <td>DATE</td> </tr> <tr> <td>M.E.F.</td> <td></td> <td></td> <td></td> <td></td> <td></td> </tr> <tr> <td colspan="3">SUPERVISED BY</td> <td colspan="3">DATE</td> </tr> <tr> <td colspan="3">M.E.F.</td> <td colspan="3"></td> </tr> </table>				DESIGNED BY	NAME	DATE	DRAWN BY	NAME	DATE	J.P.C.		8-6-90				CHECKED BY	NAME	DATE	CHECKED BY	NAME	DATE	M.E.F.						SUPERVISED BY			DATE			M.E.F.						<table border="1"> <tr> <td colspan="2">FLORIDA DEPARTMENT OF TRANSPORTATION</td> </tr> <tr> <td>APPROVED BY</td> <td>DATE</td> </tr> <tr> <td>M.E.F.</td> <td></td> </tr> </table>		FLORIDA DEPARTMENT OF TRANSPORTATION		APPROVED BY	DATE	M.E.F.	
DATE	BY	DESCRIPTION	DATE	BY	DESCRIPTION	DATE	BY	DESCRIPTION	DATE	BY	DESCRIPTION	
DESIGNED BY	NAME	DATE	DRAWN BY	NAME	DATE	
J.P.C.		8-6-90	
CHECKED BY	NAME	DATE	CHECKED BY	NAME	DATE	
M.E.F.	
SUPERVISED BY			DATE	
M.E.F.	
FLORIDA DEPARTMENT OF TRANSPORTATION	
APPROVED BY	DATE	
M.E.F.	
SANFORD AVE. & S.R.46	