



RIGHT OF WAY MAP	FLORIDA DEPARTMENT OF TRANSPORTATION SURVEYING AND MAPPING	APPROVED BY	DATE							BY	DATE	FED. PROJ. 352I 005 P	SECTION 77010	MAPS PREPARED BY: PBSBJ 482 S. KELLER RD. ORLANDO, FL 32810 (407) 647-7275	DATA SOURCE: SEE GENERAL NOTES	
		<i>Deborah Mott</i>	08/01/08													
				ADD FED. PROJ. NO.	S.V.M.	10/17/12	PRELIM	M. BELTOWSKI	05/21/07							
				REMOVED ACQUISITION NOTE	S.R.J.	08/26/10	FINAL	N. CATHA	07/31/08							
							CHECKED	M. BURNETT	07/31/08							
		REVISION	BY	DATE	REVISION	BY	DATE									
						STATE ROAD NO. 15/600	SEMINOLE COUNTY	F.P. ID. 404418 I	SHEET 1 OF 12							

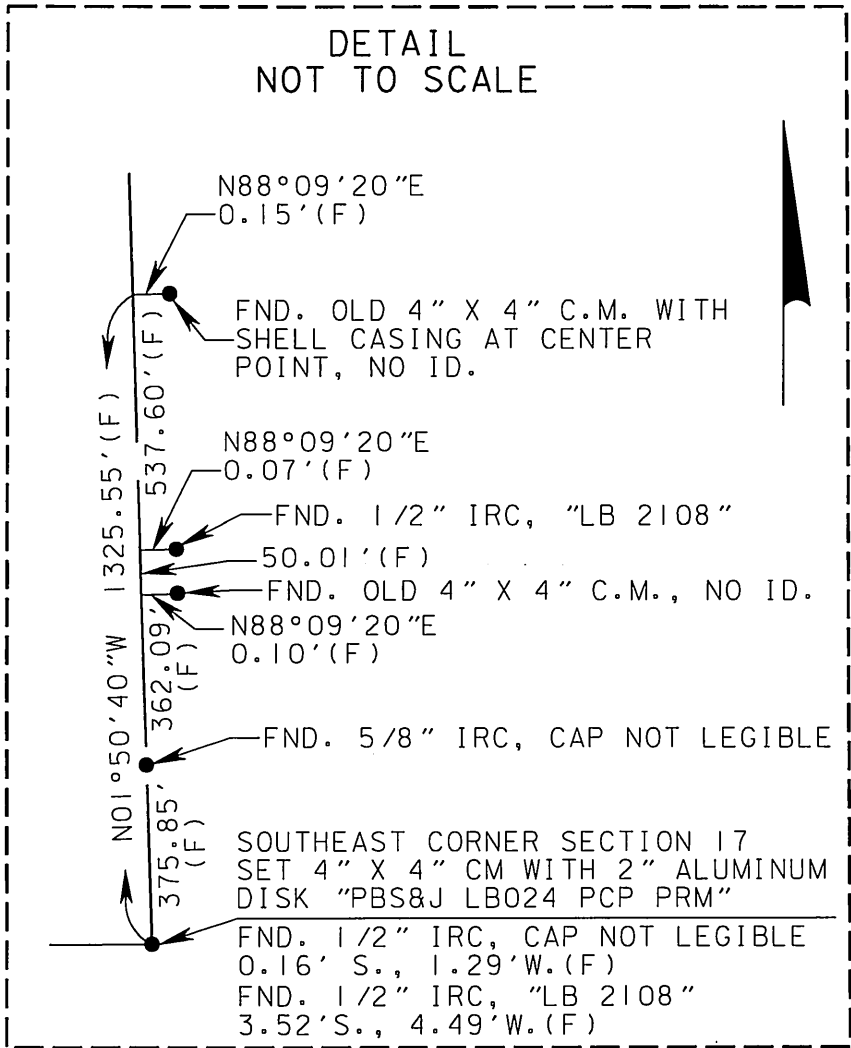

THIS MAP IS NOT A SURVEY
SEE SHEET 1 FOR GENERAL NOTES AND LEGEND
PROJECT DESCRIPTION: S.R. 15/600 (U.S. 17/92) INTERCHANGE AT S.R. 436

RIGHT OF WAY MAP	FLORIDA DEPARTMENT OF TRANSPORTATION SURVEYING AND MAPPING	APPROVED BY	DATE							BY	DATE	FED. PROJ. 352I 005 P	SECTION 77010	MAPS PREPARED BY: PBS&J 482 S. KELLER RD. ORLANDO, FL 32810 (407) 647-7275	DATA SOURCE:	
		<i>Deborah Mott</i>	08/01/08													SEE GENERAL NOTES
				ADD FED. PROJ. NO.	S.V.M.	10/17/12	PRELIM	M.BELTOWSKI	05/21/07							
				REMOVED ACQUISITION NOTE	S.R.J.	08/26/10	FINAL	N. CATHA	07/31/08							
																SCALE: 1" = 400'
		REVISION	BY	DATE	REVISION	BY	DATE	CHECKED	M.BURNETT	07/31/08	STATE ROAD NO. 15/600	SEMINOLE COUNTY	F.P. ID. 404418 I	SHEET 2 OF 12		

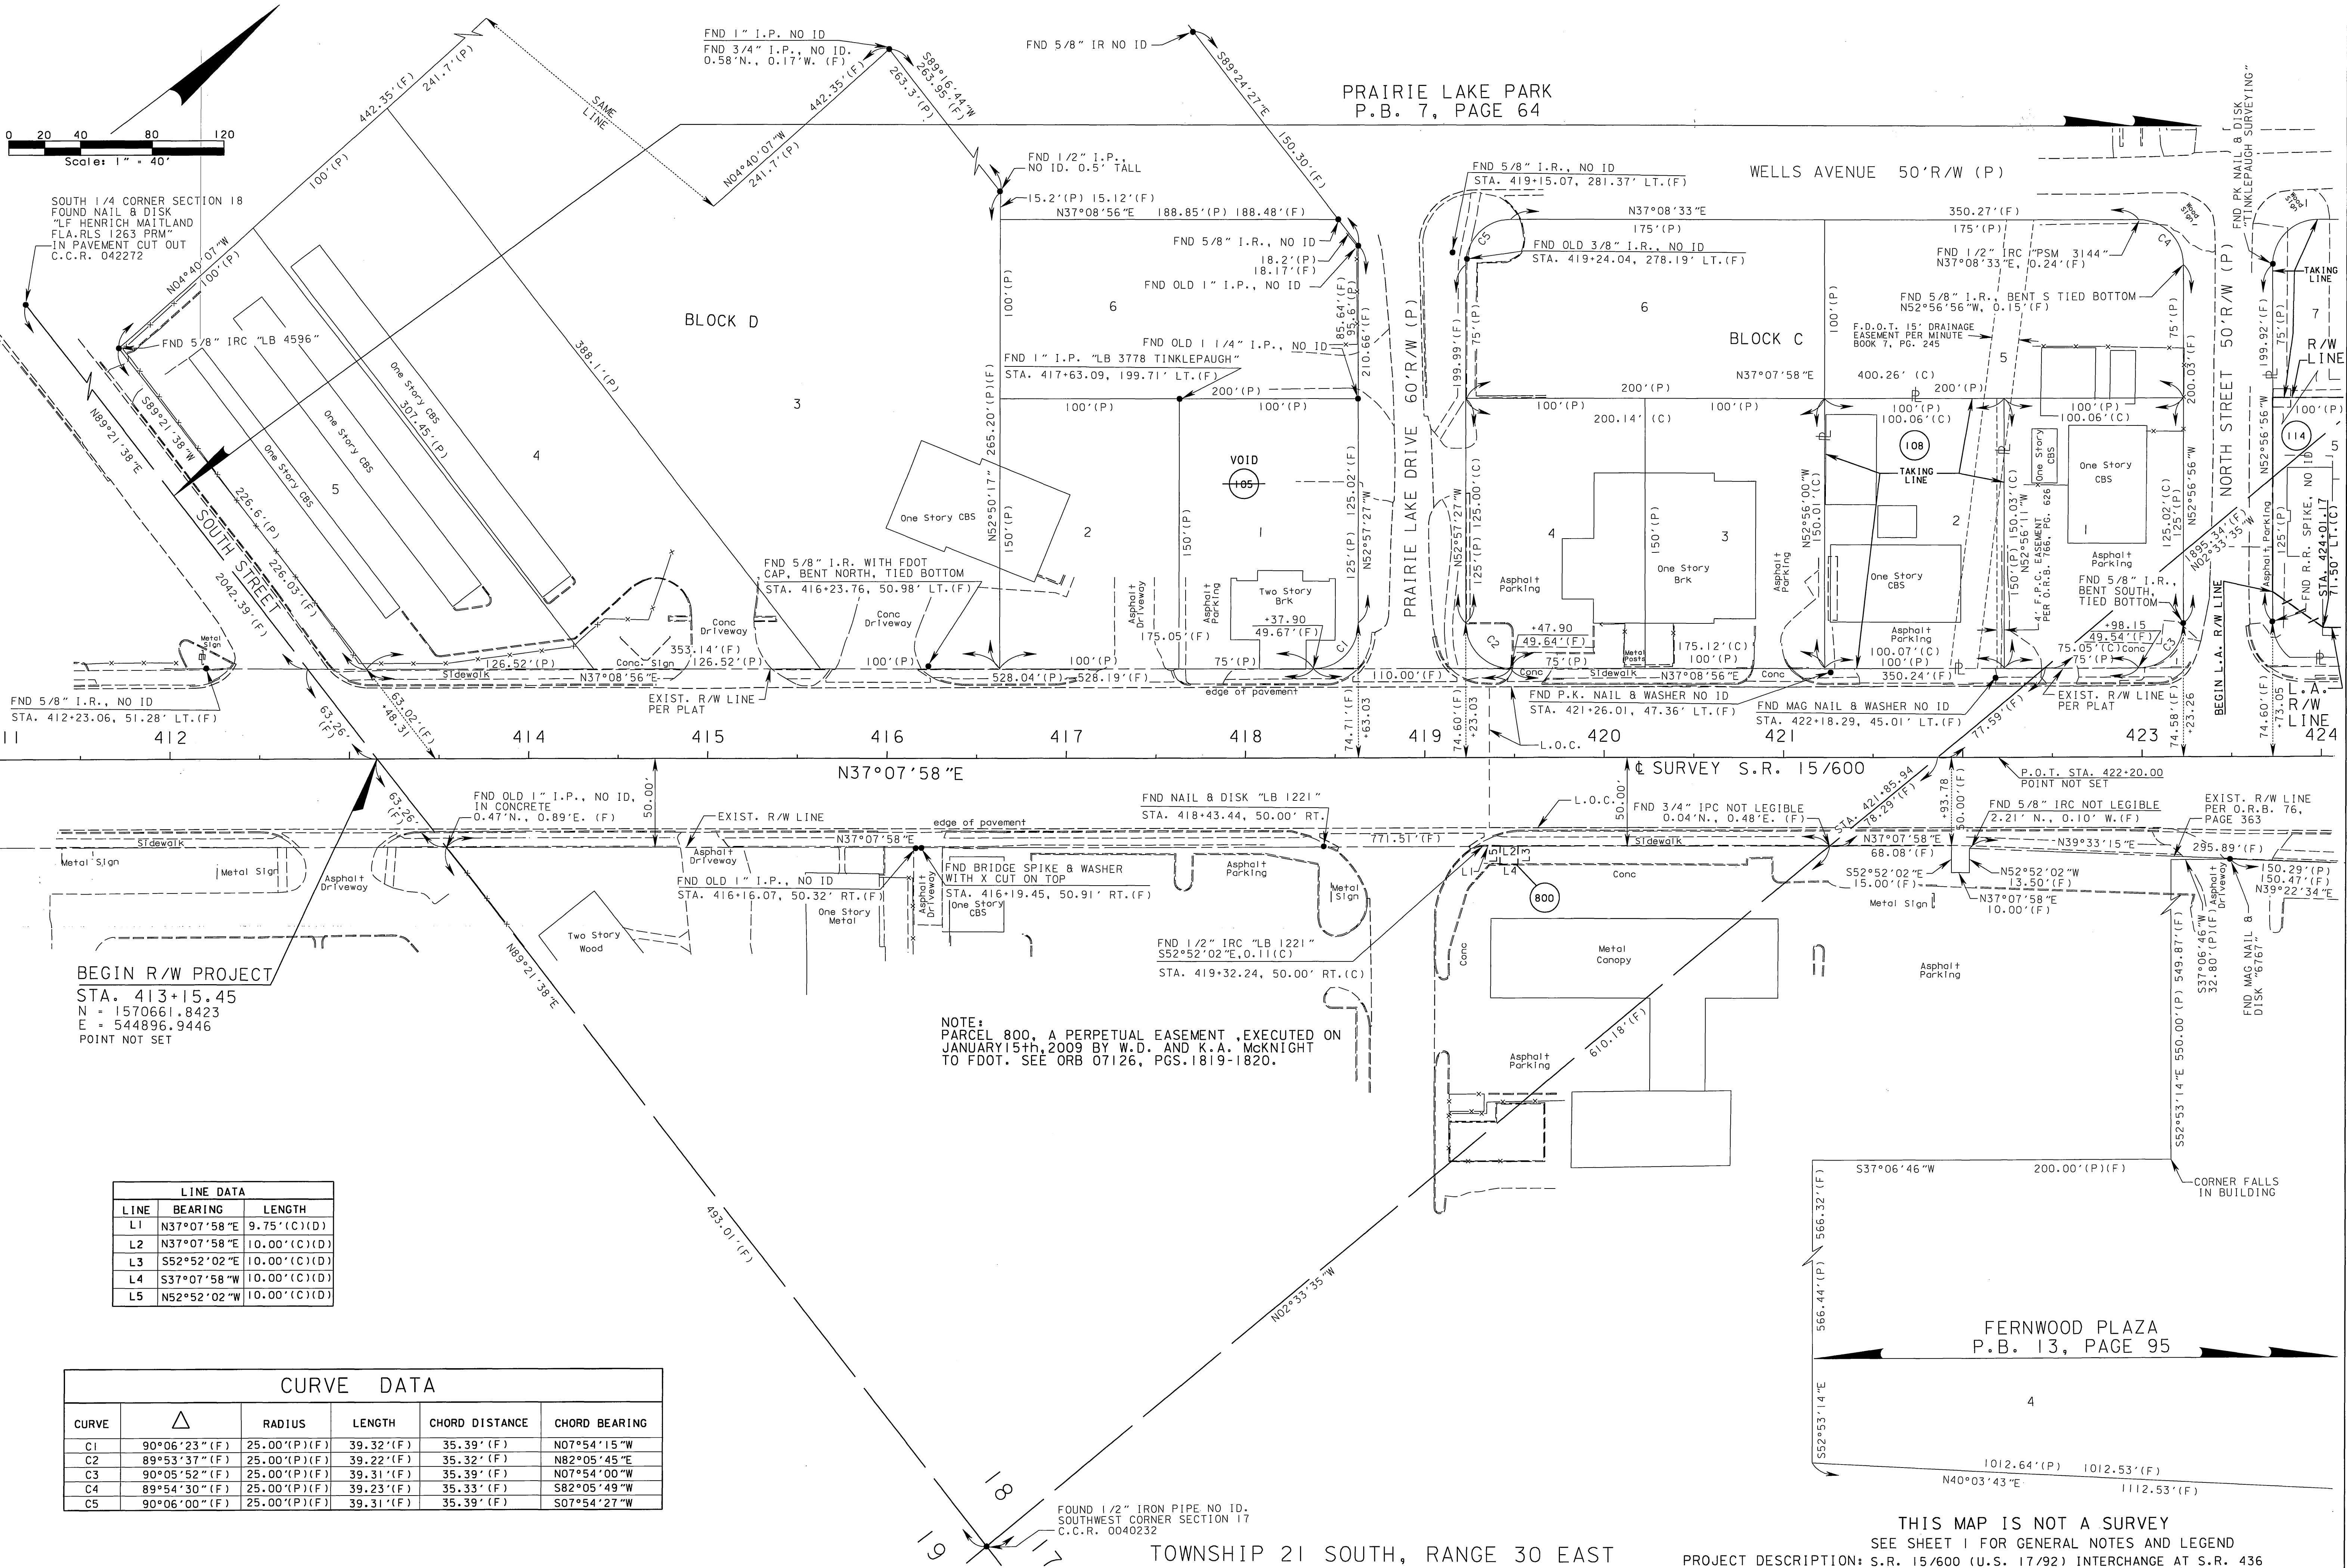


LINE DATA		
LINE	BEARING	LENGTH
L1	N37°07'58"E	9.75'(C)(D)
L2	N37°07'58"E	10.00'(C)(D)
L3	S52°52'02"E	10.00'(C)(D)
L4	S37°07'58"W	10.00'(C)(D)
L5	N52°52'02"W	10.00'(C)(D)

CURVE DATA					
CURVE	Δ	RADIUS	LENGTH	CHORD DISTANCE	CHORD BEARING
C1	90°06'23"(F)	25.00'(P)(F)	39.32'(F)	35.39'(F)	N07°54'15"W
C2	89°53'37"(F)	25.00'(P)(F)	39.22'(F)	35.32'(F)	N82°05'45"E
C3	90°05'52"(F)	25.00'(P)(F)	39.31'(F)	35.39'(F)	N07°54'00"W
C4	89°54'30"(F)	25.00'(P)(F)	39.23'(F)	35.33'(F)	S82°05'49"W
C5	90°06'00"(F)	25.00'(P)(F)	39.31'(F)	35.39'(F)	S07°54'27"W

NOTE:
PARCEL 800, A PERPETUAL EASEMENT, EXECUTED ON
JANUARY 15th, 2009 BY W.D. AND K.A. MCKNIGHT
TO FDOT. SEE ORB 07126, PGS. 1819-1820.

THIS MAP IS NOT A SURVEY
SEE SHEET 1 FOR GENERAL NOTES AND LEGEND
PROJECT DESCRIPTION: S.R. 15/600 (U.S. 17/92) INTERCHANGE AT S.R. 436

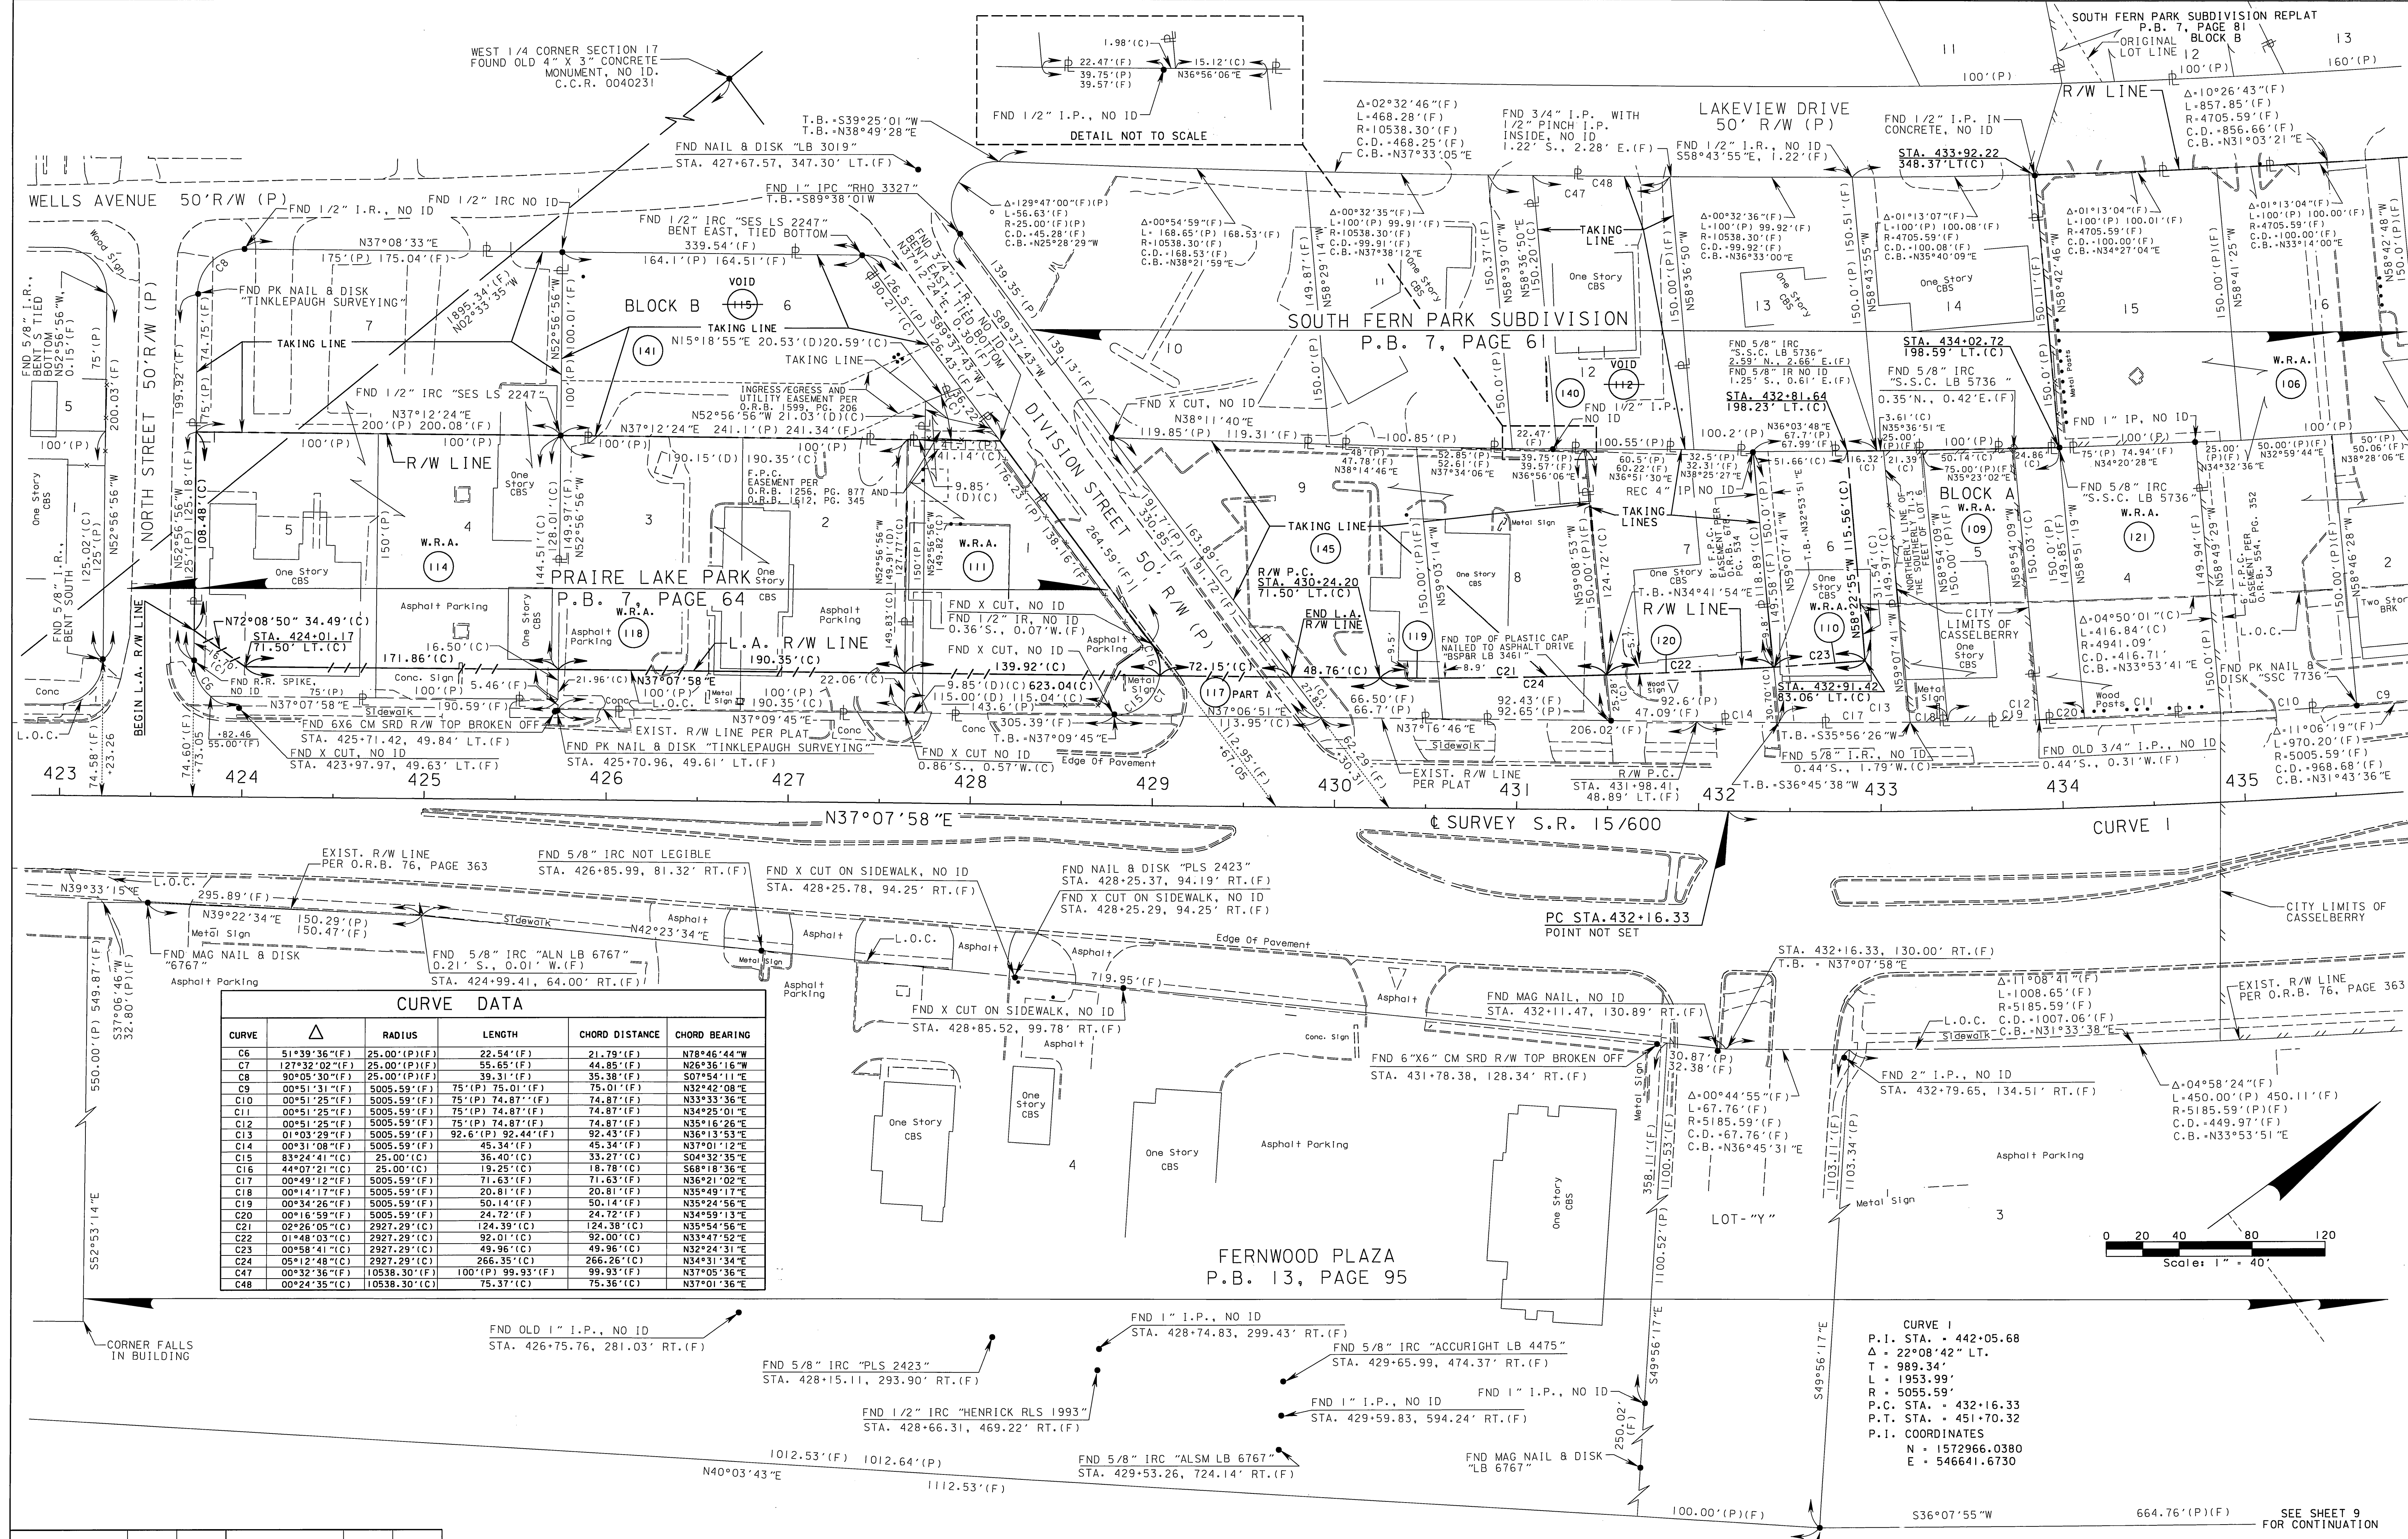

CURVE DATA				
CURVE	Δ	RADIUS	LENGTH	CHORD DISTANCE
C6	51°39'36"(F)	25.00'(P)(F)	22.54'(F)	21.79'(F)
C7	127°32'02"(F)	25.00'(P)(F)	55.65'(F)	44.85'(F)
C8	90°05'30"(F)	25.00'(P)(F)	39.31'(F)	35.38'(F)
C9	00°51'31"(F)	5005.59'(F)	75'(P) 75.01'(F)	75.01'(F)
C10	00°51'25"(F)	5005.59'(F)	75'(P) 74.87'(F)	74.87'(F)
C11	00°51'25"(F)	5005.59'(F)	75'(P) 74.87'(F)	74.87'(F)
C12	00°51'25"(F)	5005.59'(F)	75'(P) 74.87'(F)	74.87'(F)
C13	01°03'29"(F)	5005.59'(F)	92.6'(P) 92.44'(F)	92.43'(F)
C14	00°31'08"(F)	5005.59'(F)	45.34'(F)	45.34'(F)
C15	83°24'41"(C)	25.00'(C)	36.40'(C)	33.27'(C)
C16	44°07'21"(C)	25.00'(C)	19.25'(C)	18.78'(C)
C17	00°49'12"(F)	5005.59'(F)	71.63'(F)	71.63'(F)
C18	00°41'17"(F)	5005.59'(F)	20.81'(F)	20.81'(F)
C19	00°34'26"(F)	5005.59'(F)	50.14'(F)	50.14'(F)
C20	00°16'59"(F)	5005.59'(F)	24.72'(F)	24.72'(F)
C21	02°26'05"(C)	2927.29'(C)	124.38'(C)	124.38'(C)
C22	01°48'03"(C)	2927.29'(C)	92.01'(C)	92.00'(C)
C23	00°58'41"(C)	2927.29'(C)	49.96'(C)	49.96'(C)
C24	05°12'48"(C)	2927.29'(C)	266.35'(C)	266.26'(C)
C47	00°32'36"(F)	10538.30'(F)	105.38'(F)	99.93'(F)
C48	00°24'35"(C)	10538.30'(C)	75.37'(C)	75.36'(C)

ADD. PROJ. NO.	S. MILLER	10/17/12
REVISION	BY	DATE

RIGHT OF WAY MAP

FLORIDA DEPARTMENT OF TRANSPORTATION

SURVEYING AND MAPPING

APPROVED BY

DATE

FOR DISTRICT SECRETARY

ADD TAKING LINES	M. MELENDEZ	07/29/11
ADD TAKING LINES	M. MELENDEZ	06/28/11
ADD PAR. 141	J. SHEPHERD	6/07/11
ADD TAKE LINES PAR. 120 & ADD PAR. 140	J. SHEPHERD	5/11/11
REVISION	BY	DATE

ADD. PROJ. NO.	S. MILLER	10/17/12
REVISION	BY	DATE

THIS MAP IS NOT A SURVEY

SEE SHEET 1 FOR GENERAL NOTES AND LEGEND


PROJECT DESCRIPTION: S.R. 15/600 (U.S. 17/92) INTERCHANGE AT S.R. 436

SECTION 77010

SEMINOLE COUNTY


F.P. ID. 404418 I

SHEET 4 OF 12

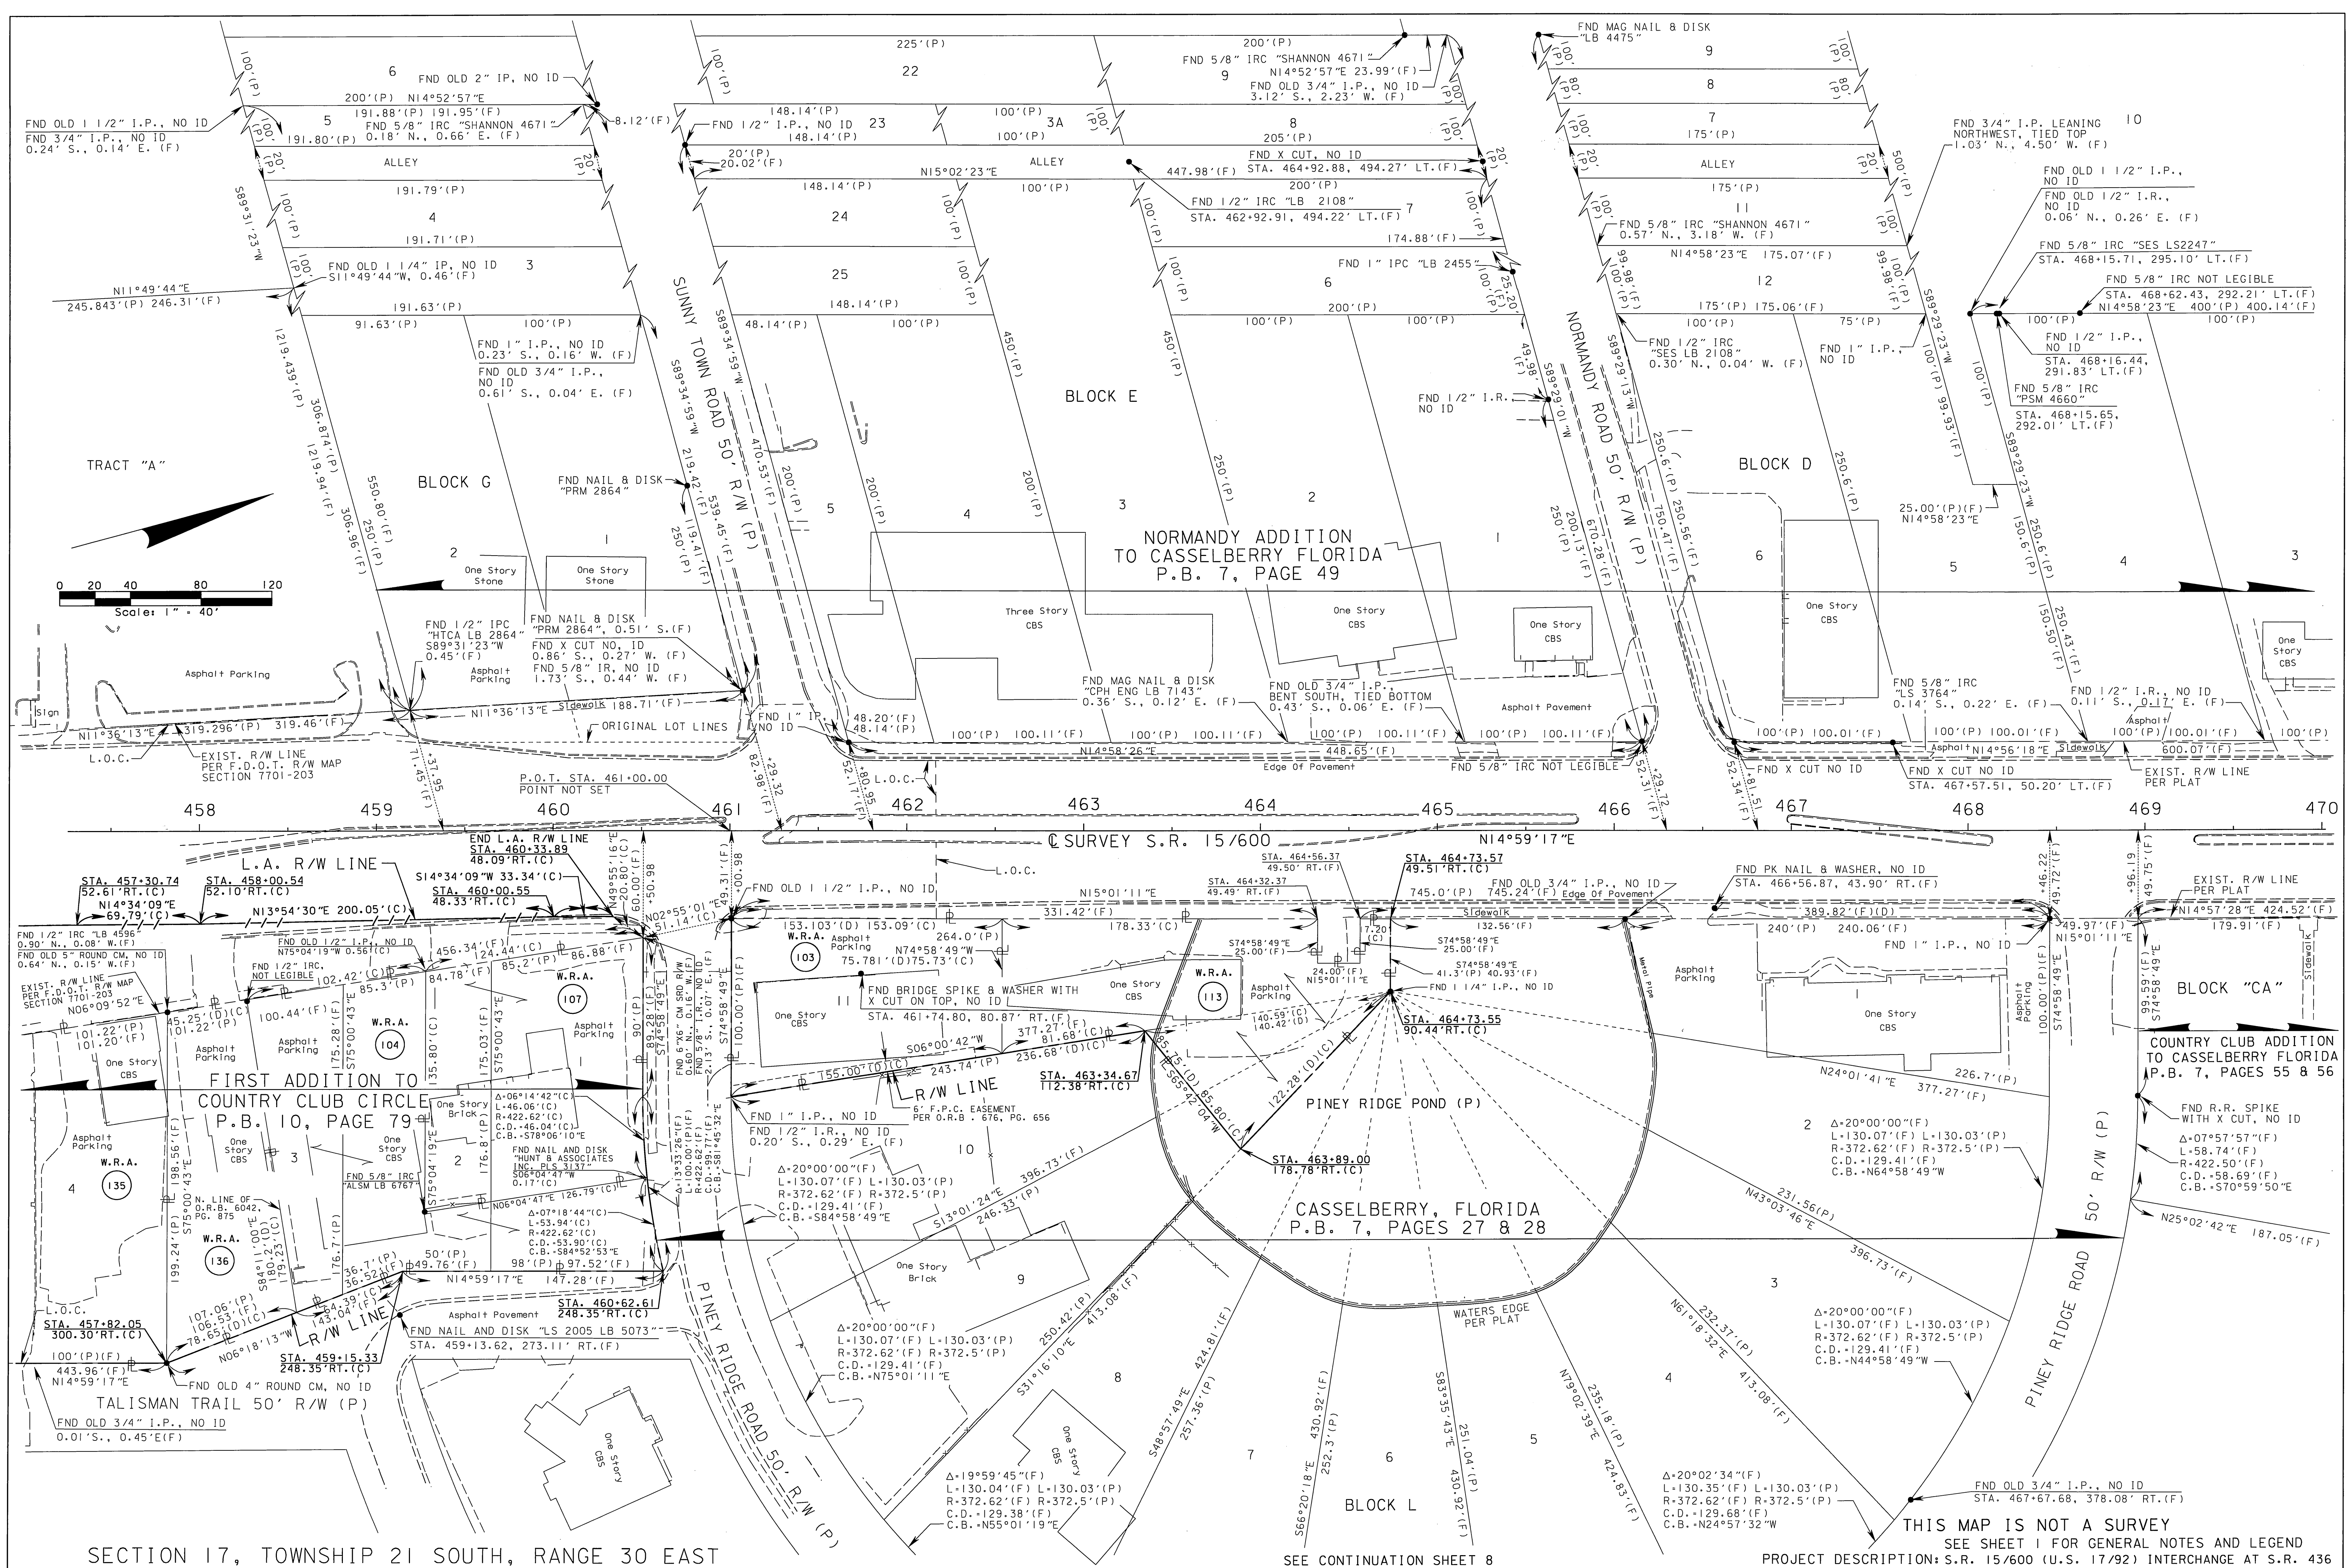

THIS MAP IS NOT A SURVEY
SEE SHEET 1 FOR GENERAL NOTES AND LEGEND
PROJECT DESCRIPTION: S.R. 15/600 (U.S. 17/92) INTERCHANGE AT S.R. 436

RIGHT OF WAY MAP	FLORIDA DEPARTMENT OF TRANSPORTATION SURVEYING AND MAPPING	APPROVED BY	DATE							BY	DATE	FED. PROJ. 352I 005 P	SECTION 77010	MAPS PREPARED BY: PBS&J 482 S. KELLER RD. ORLANDO, FL 32810 SCALE: 1" = 40'	DATA SOURCE:		
			08/01/08							PRELIM	N. BELTOWSKI 05/21/07				SEE GENERAL NOTES		
				ADD FED. PROJ. NO.	S.V.M.	10/17/12											
				REMOVED ACQUISITION NOTE	S.R.J.	08/26/10				FINAL	N. CATHA 07/31/08						
									CHECKED	M. BURNETT 07/31/08	STATE ROAD NO. 15/600				SEMINOLE COUNTY	F.P. ID. 404418 I	SHEET 7 OF 12
				REVISION	RY	DATE	REVISION	RY	DATE								

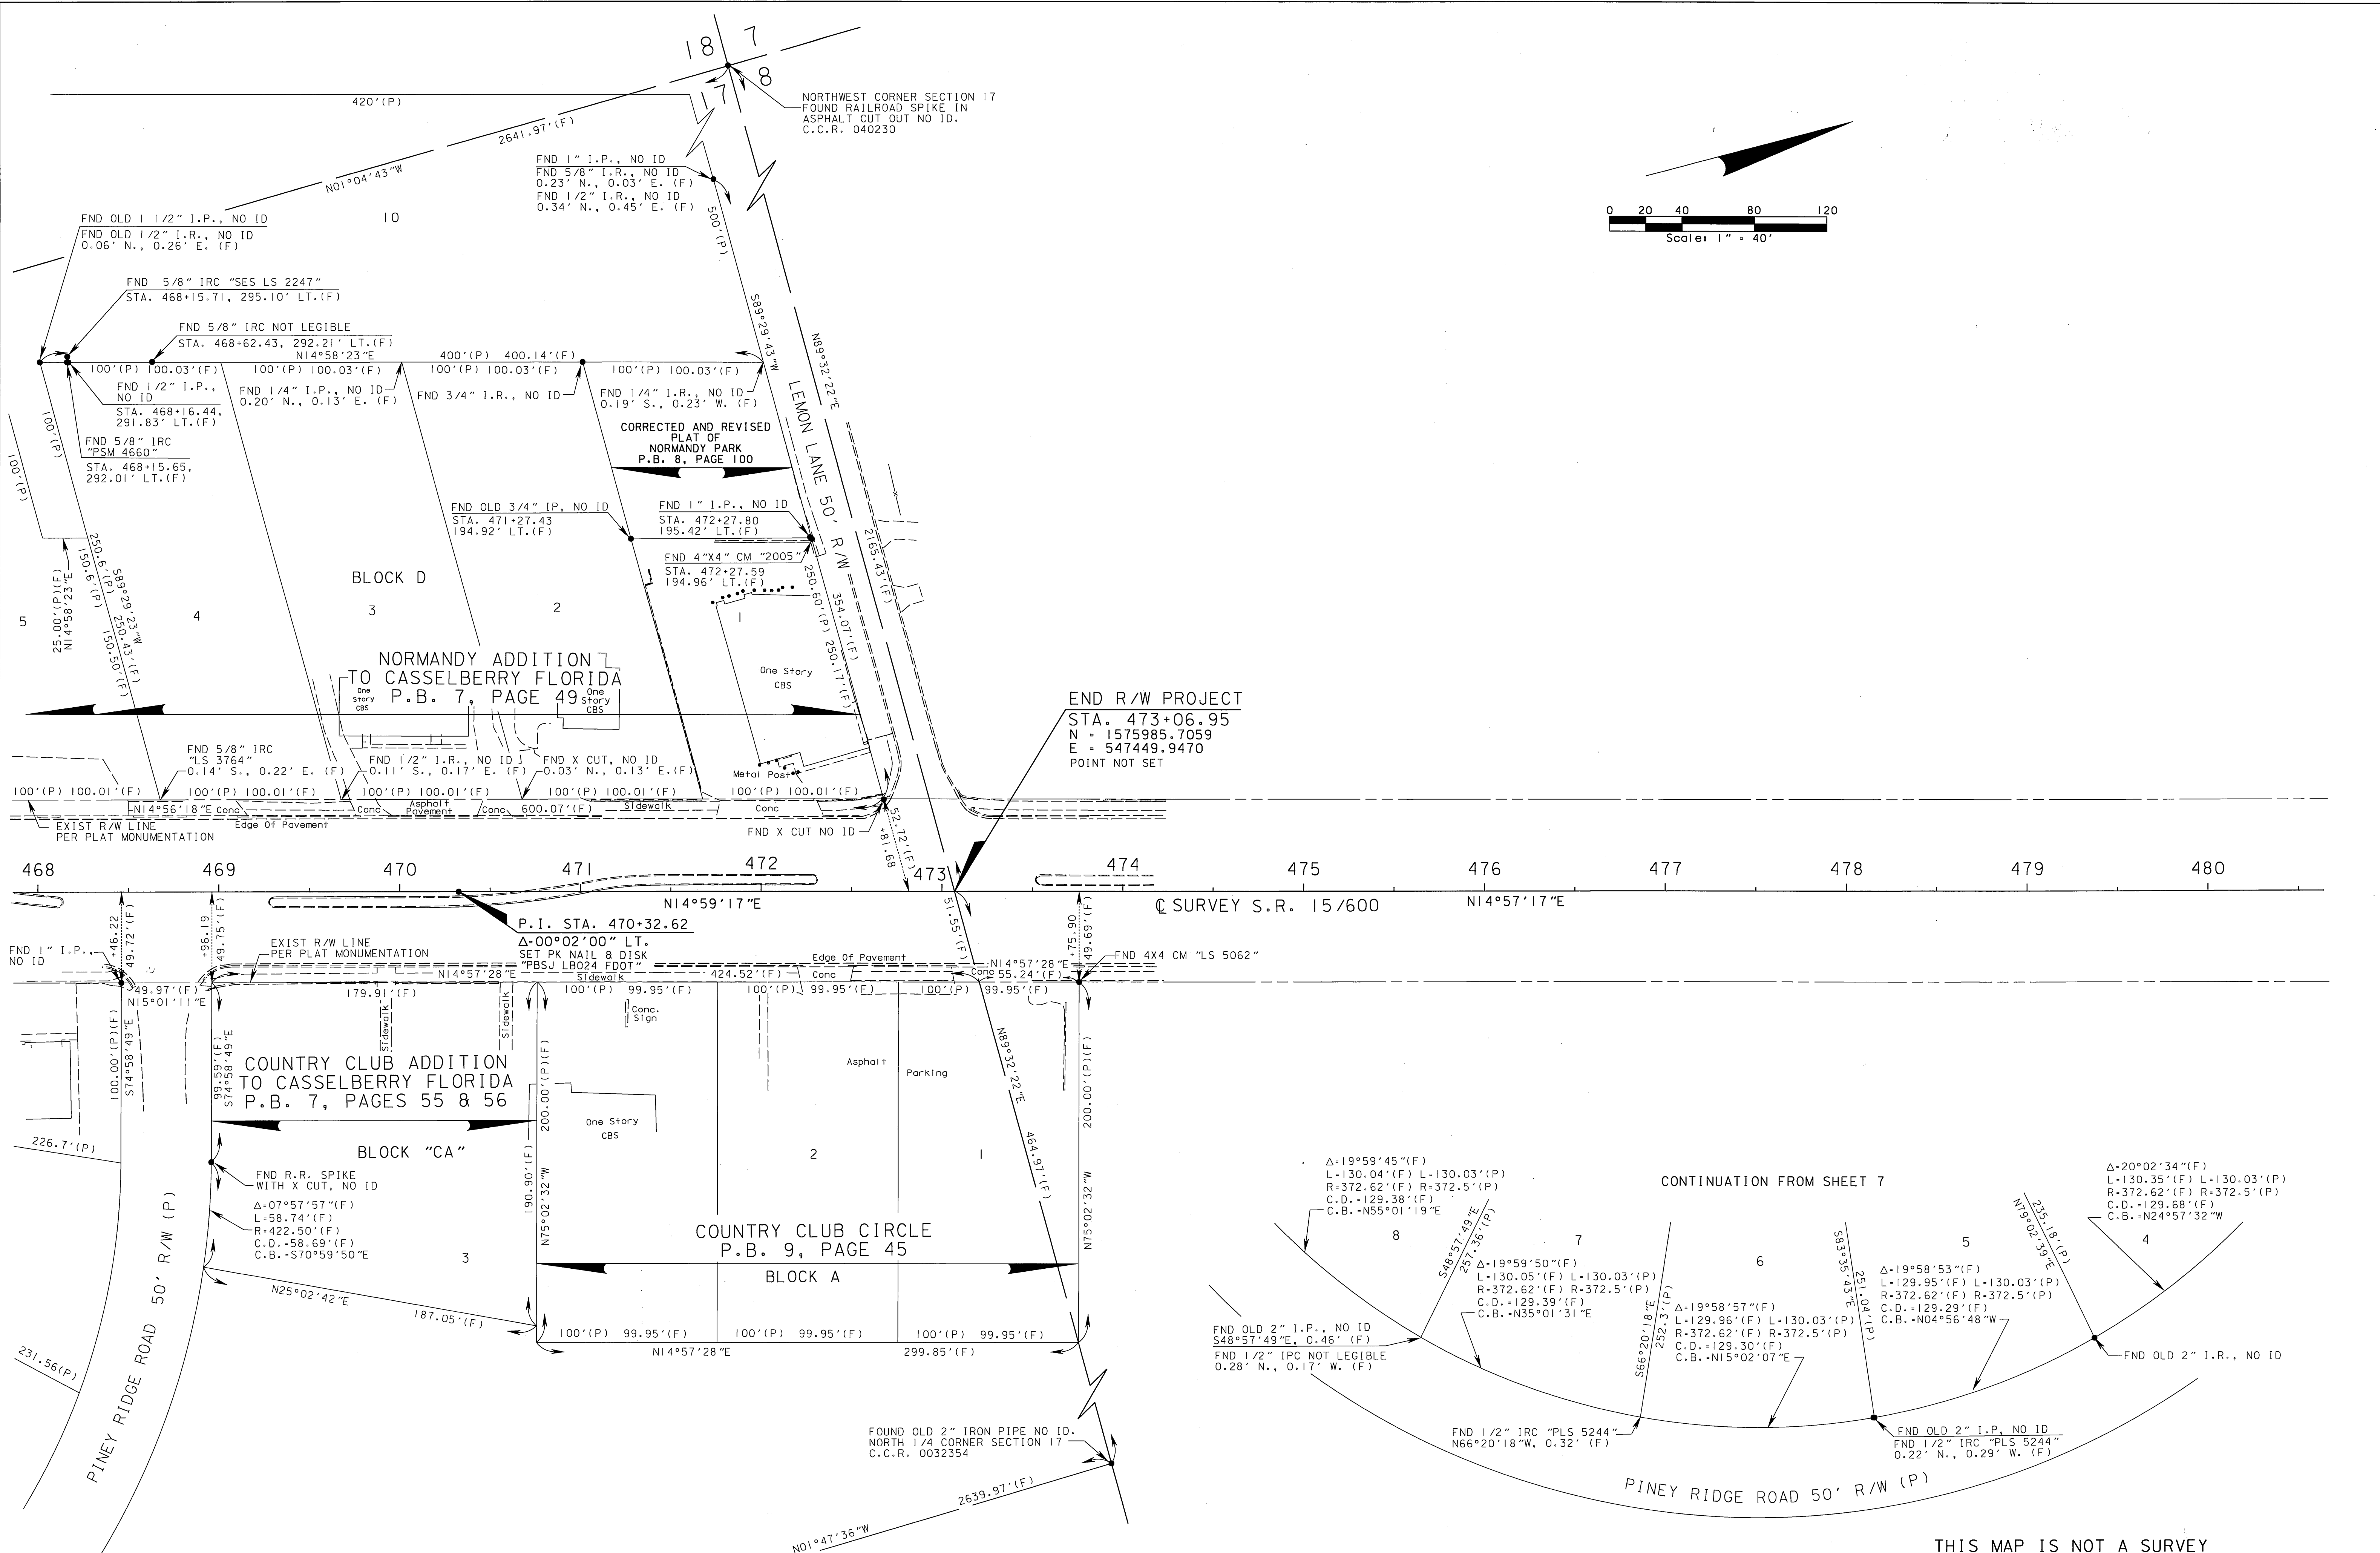

THIS MAP IS NOT A SURVEY
SEE SHEET 1 FOR GENERAL NOTES AND LEGEND
PROJECT DESCRIPTION: S.R. 15/600 (U.S. 17/92) INTERCHANGE AT S.R. 436

